



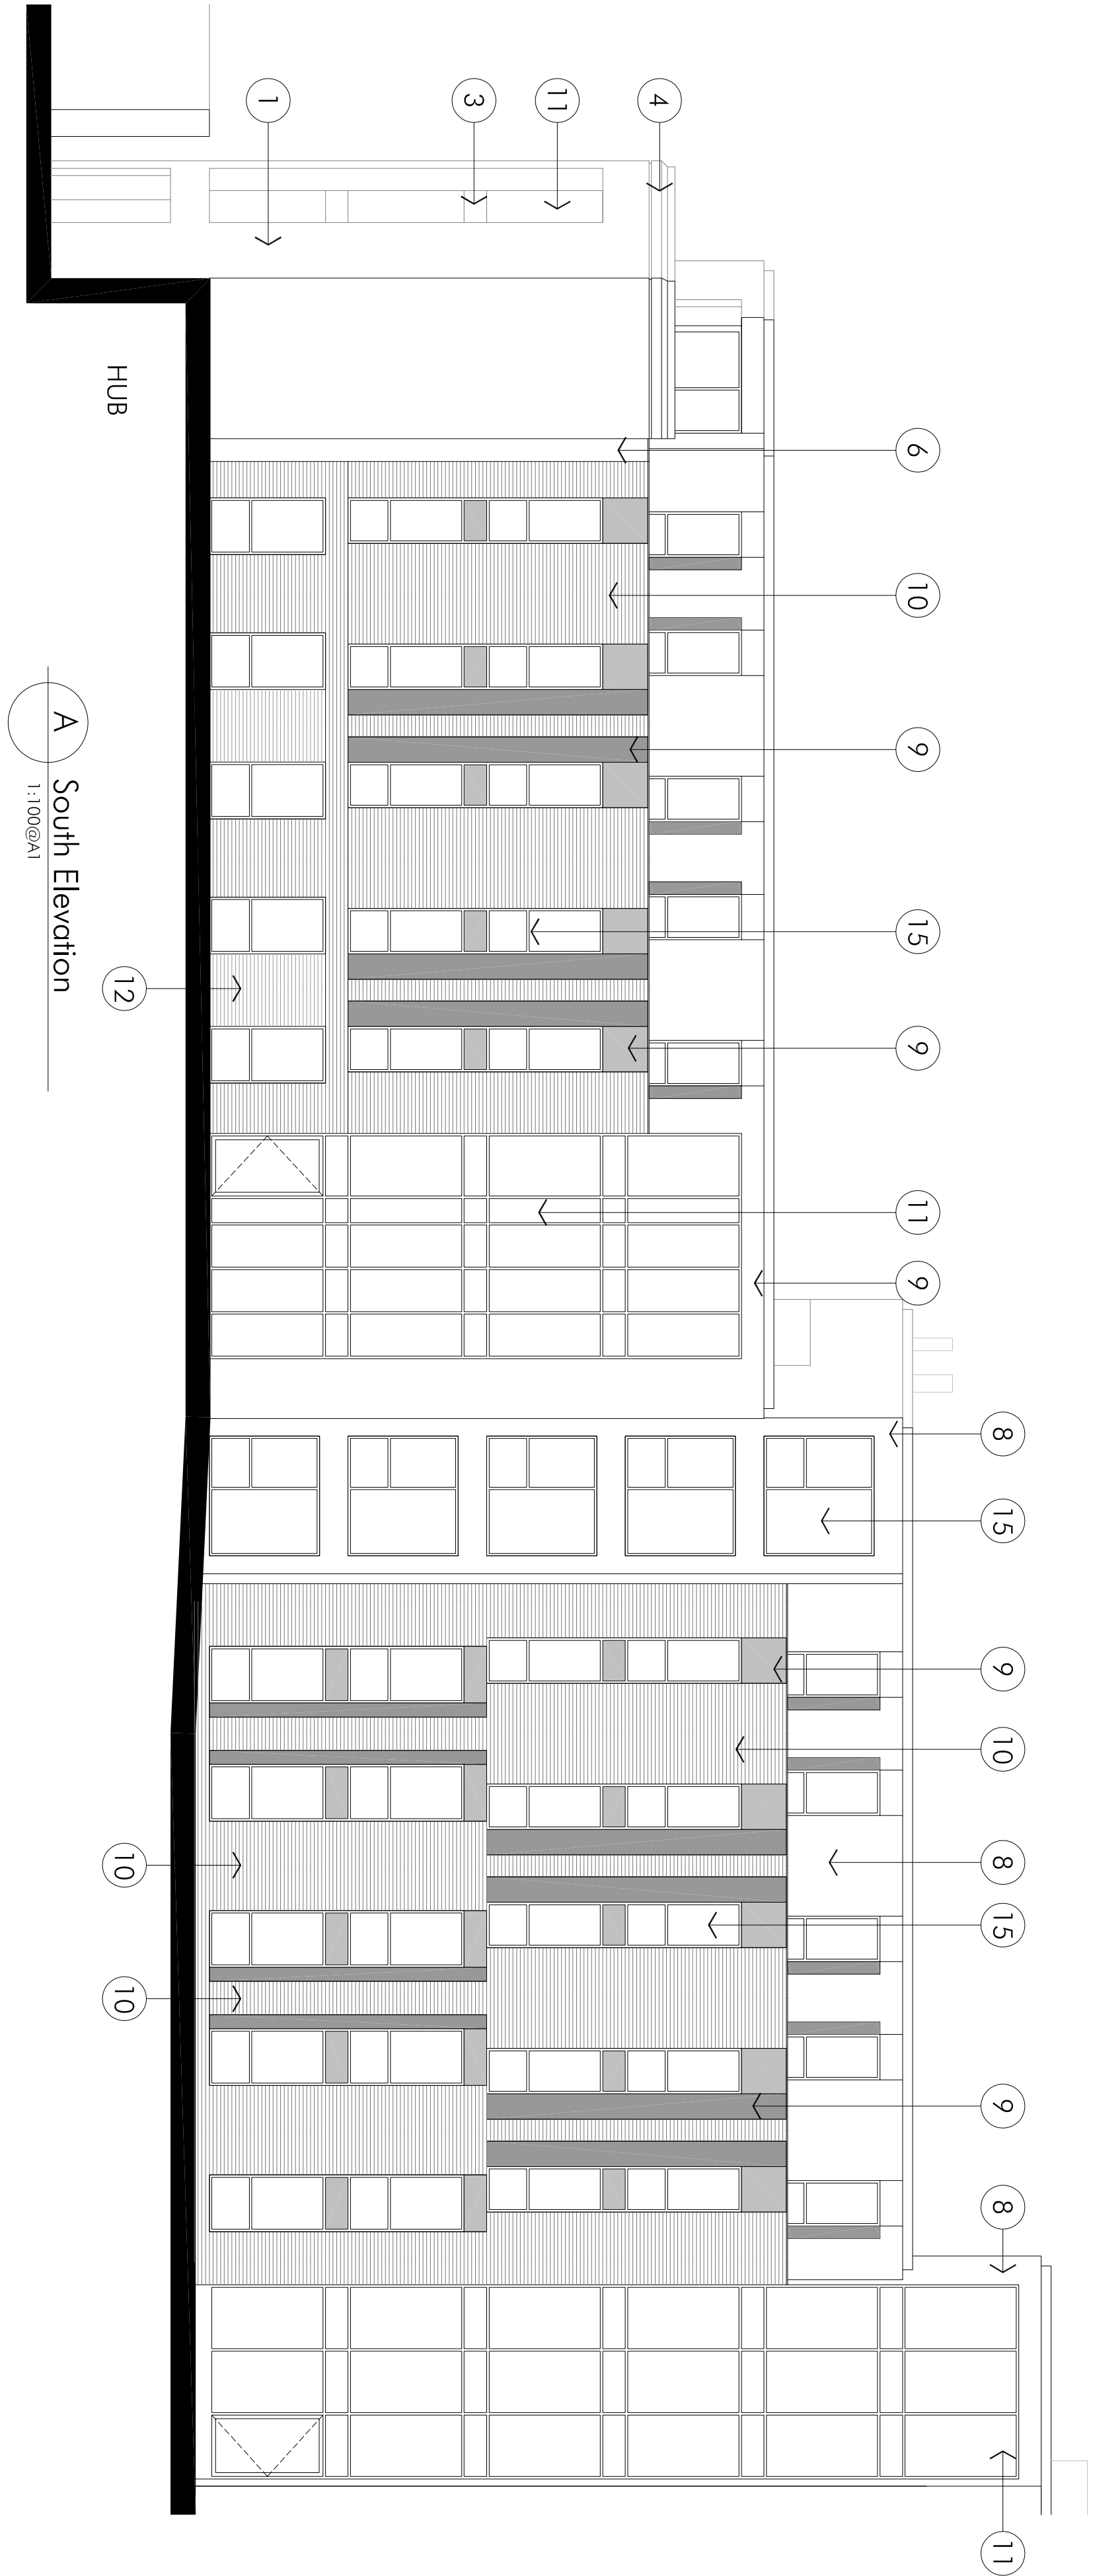

A South Elevation
1:100@A1

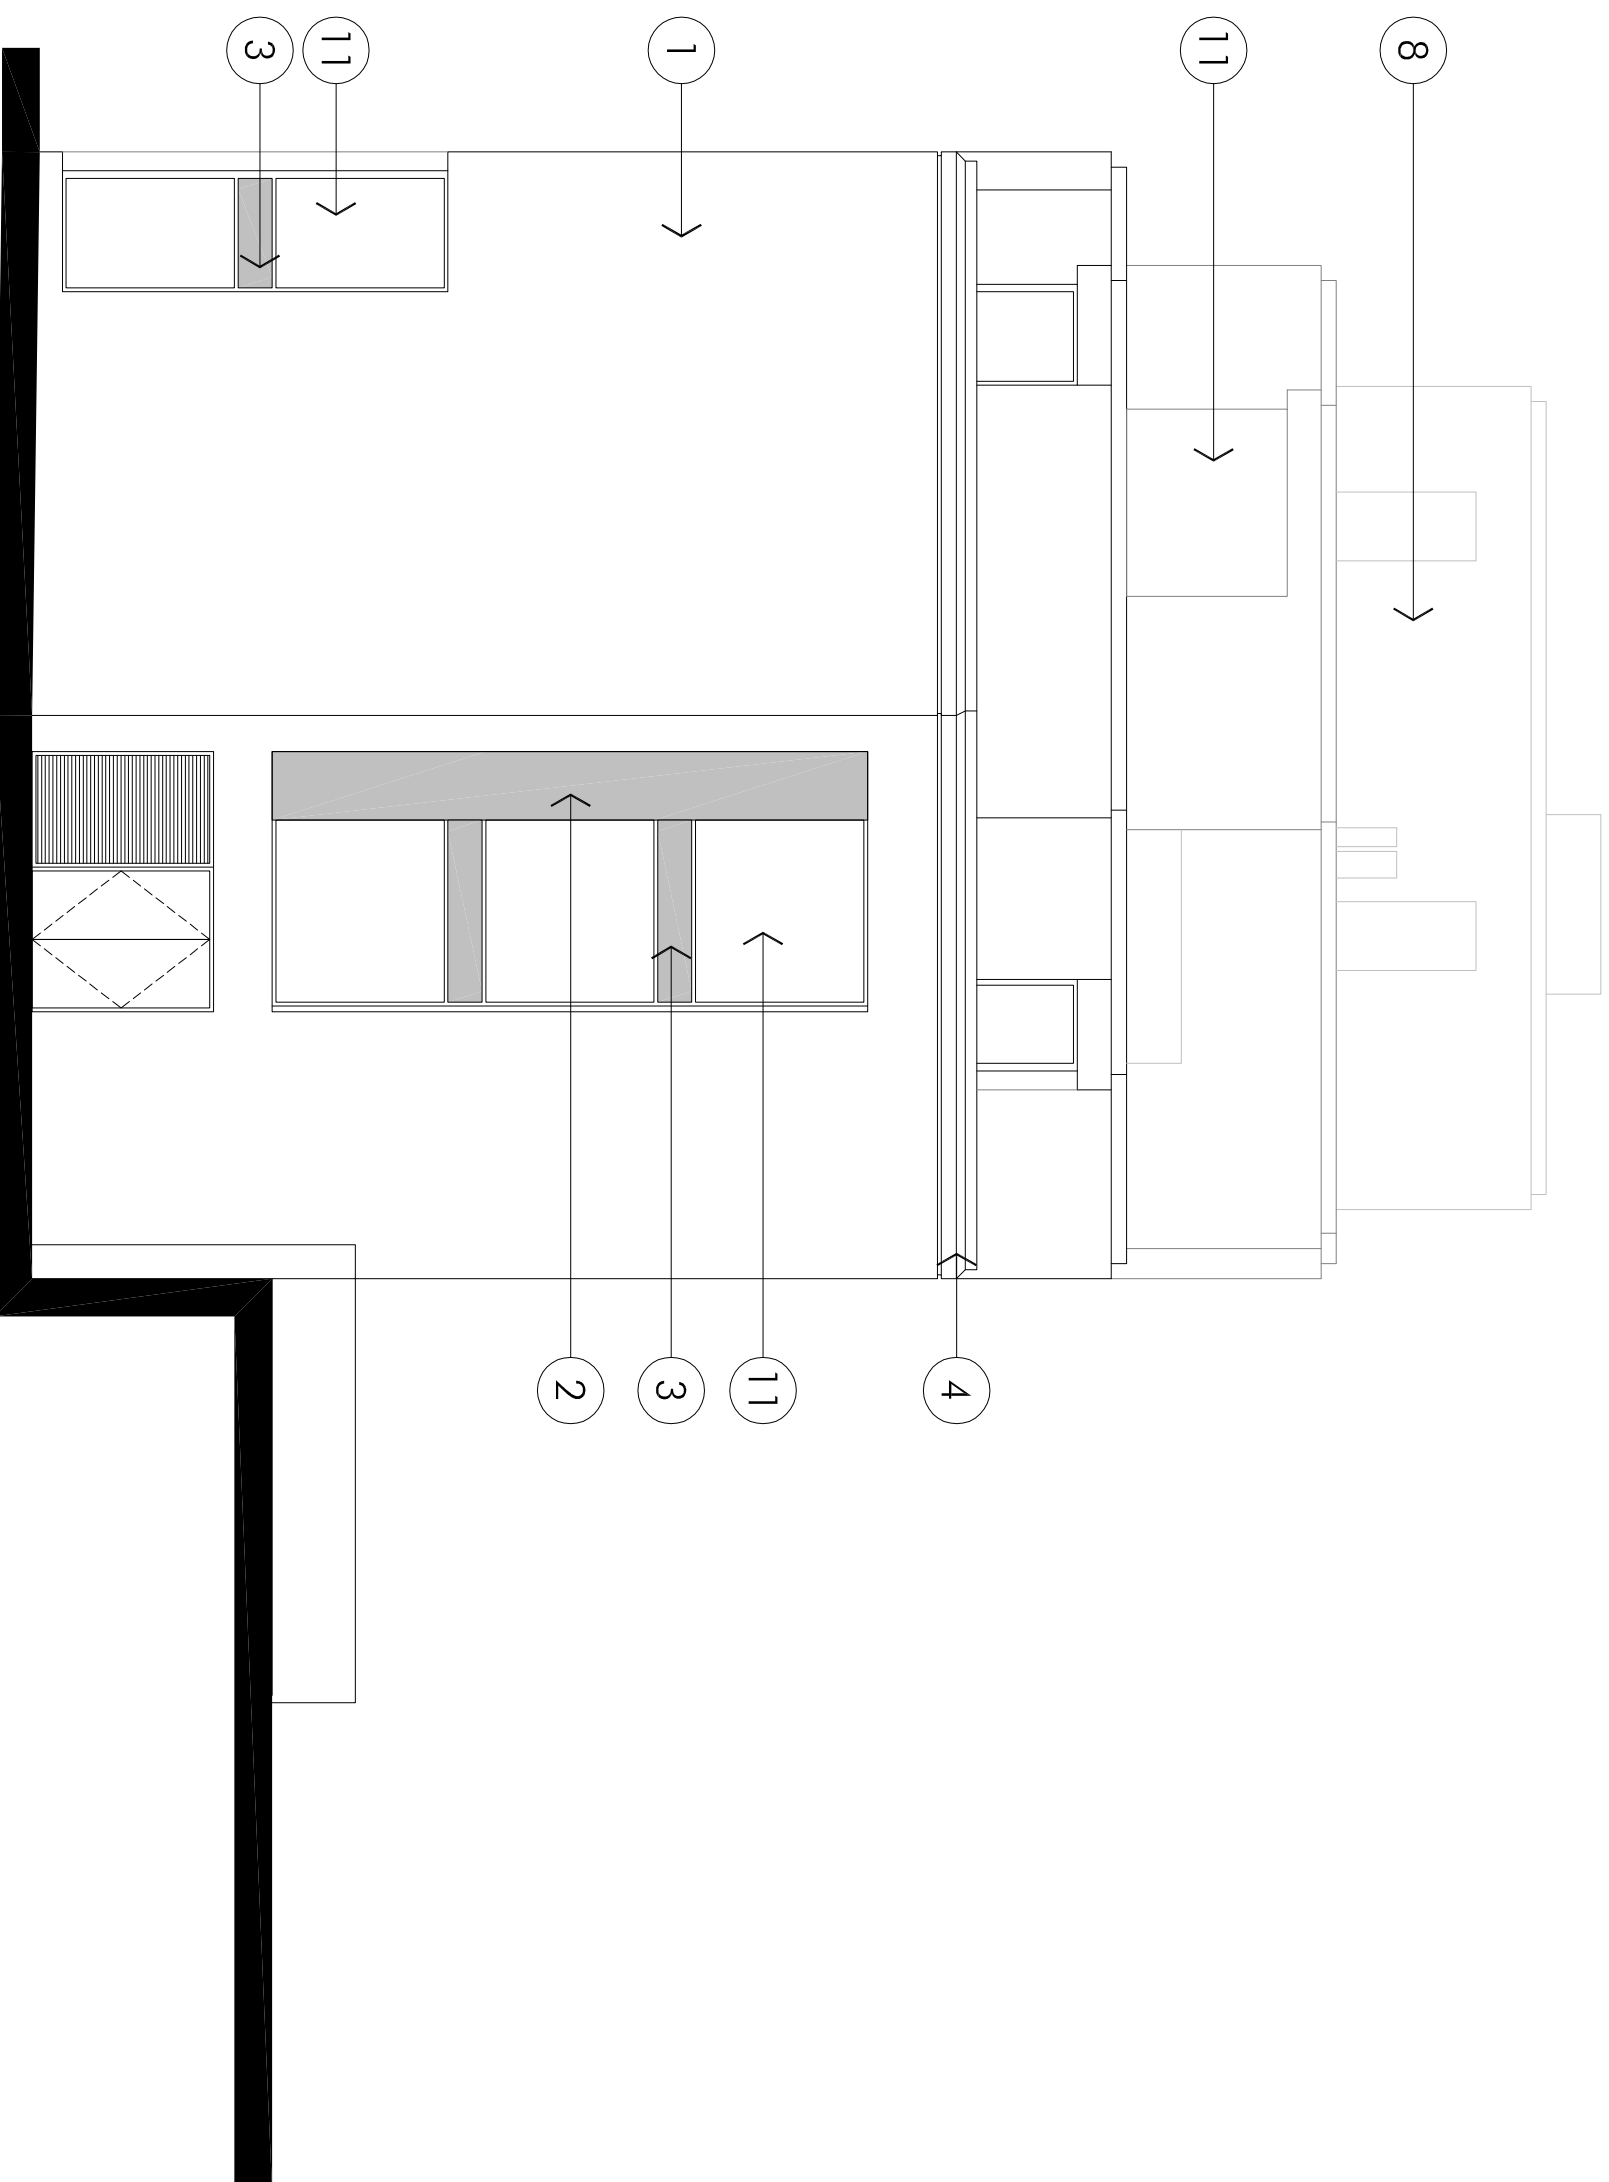

C East Elevation
1:100@A1



B North Elevation
1:100@A1

- Elevation Key
1. Stone
 2. Perforated Aluminium Cladding Infill Panel
 3. Obscured / Fitted Glazing between floor levels
 4. Recessed & Angled stone parapet detail
 5. Dark Grey Pressed metal recessed parapet detail
 6. Dark Grey Pressed metal shadow recess detail
 7. Dark Grey framed window with recessed angled jamb
 8. Dark grey aluminium cladding
 9. Aluminium cladding infill panel
 10. Dark Brickwork
 11. Curtain Walling with dark grey frames and surrounds in aluminium
 12. Light Brickwork
 13. High Pressure Laminite (Light Wood)
 14. High Pressure Laminite (Dark Wood)
 15. PVC U Double Glazed Window (Dark Grey)



PROJECT TITLE

Former County Hospital, Durham
Proposed Student Accommodation

DRAWING TITLE

Proposed Elevations

Block B - Stair 2

MB

5.08.16

For Review

churchlukas
PLANNING

PROJECT NO. 13020
DRAWN BY (08) 213
REVISION B

All dimensions and settings not to be relied on etc.
If in doubt contact the designer for clarification.

REV	DATE	DESCRIPTION	BY	CHECKED
A	04.14	Drawing generated subsequent to engagement with Durham County Council	MB	BK/C
B	18.11.14	Revised for Planning Reconsideration	rem	

CHURCH LUKAS
20 WICKHAM STREET
BIRMINGHAM B15 2ES
0121 644 0888
churchlukas.com

This drawing is the property of **CHURCH LUKAS**
Copyright is reserved by them and the drawing is issued on the condition that it is not
copied, reproduced, retained or disclosed to any unauthorised person, either wholly or
in part without the consent in writing of