





A South-West Elevation
1:100@A1

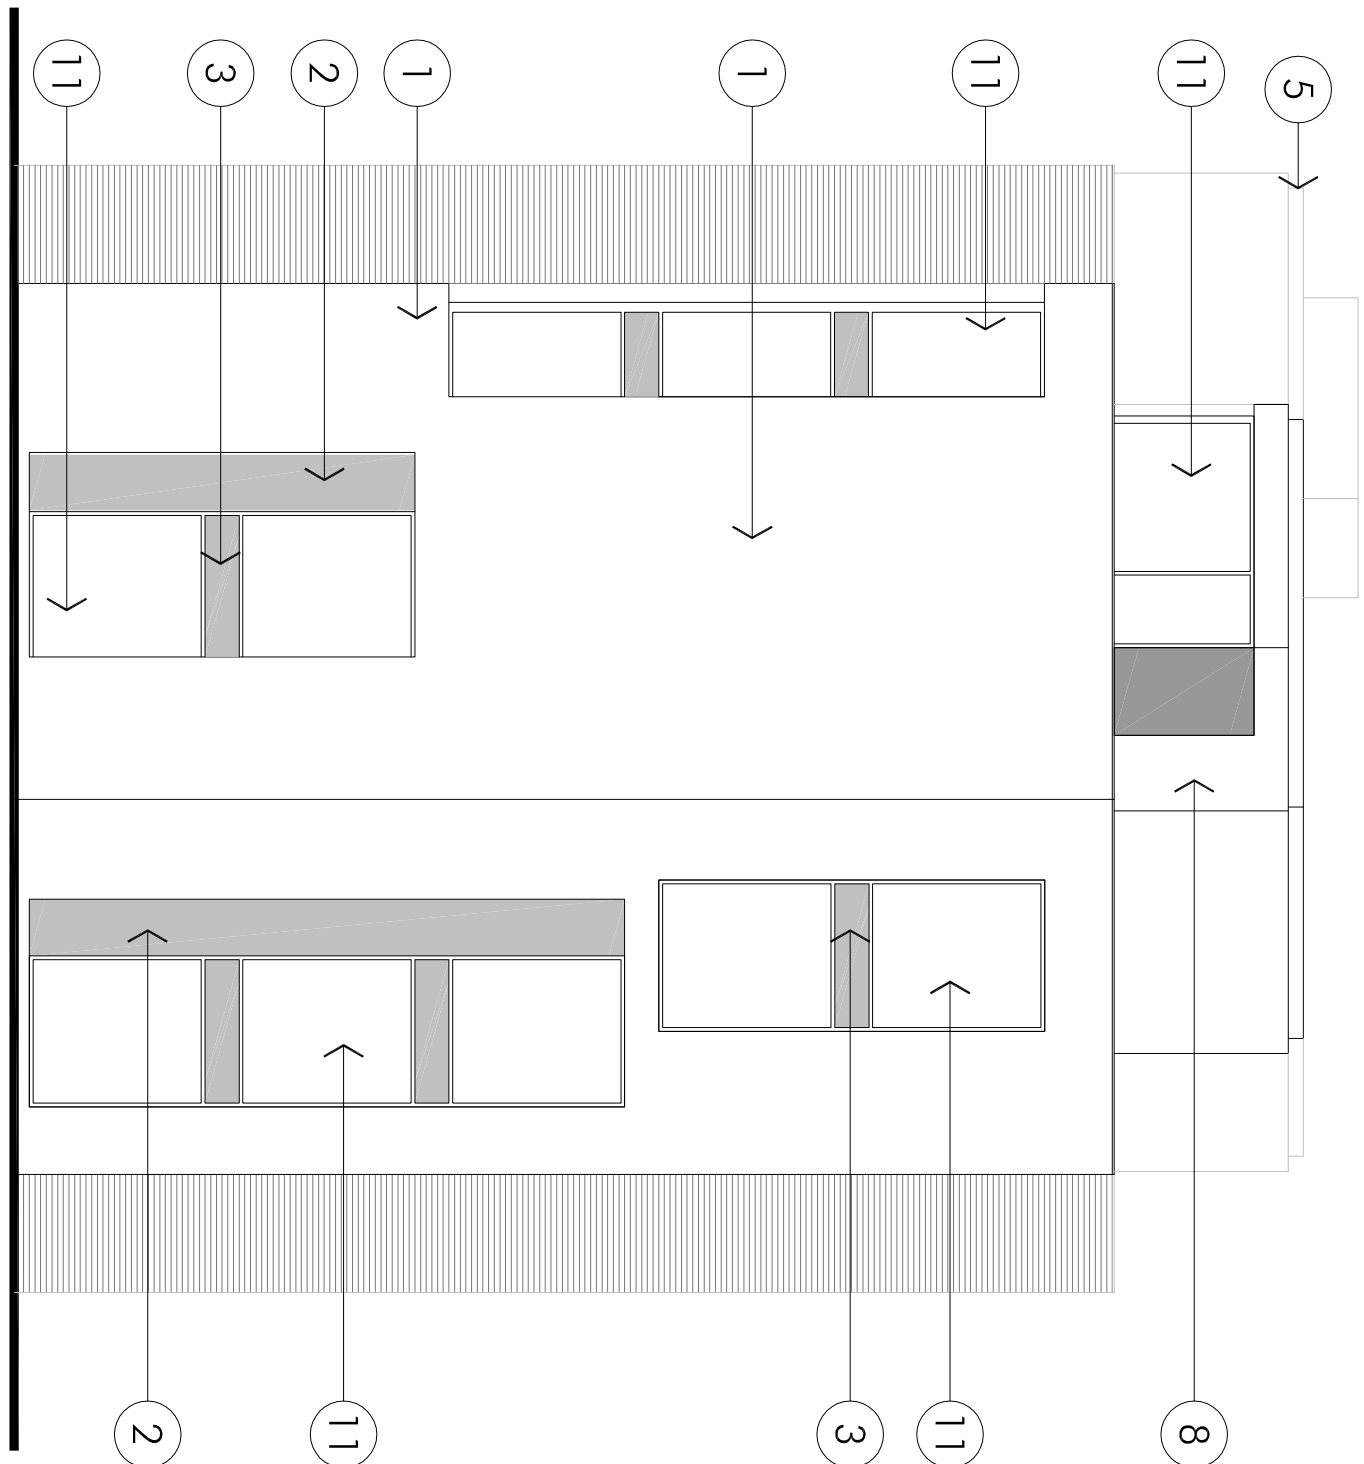


C North-West Elevation
1:100@A1

- Elevation Key
1. Stone
 2. Perforated Aluminium Cladding Infill Panel
 3. Obscured / Fritted Glazing between floor levels
 4. Recessed & Angled stone poropet detail
 5. Dark Grey Pressed metal recessed poropet detail
 6. Dark Grey Pressed metal shadow recess detail
 7. Dark Grey framed window with recessed angled jamb
 8. Dark grey aluminium cladding
 9. Aluminium cladding infill panel
 10. Dark Brickwork
 11. Curtain Walling with dark grey frames and surrounds in aluminium
 12. Light Brickwork
 13. High Pressure Laminite (Light Wood)
 14. High Pressure Laminite (Dark Wood)
 15. PVC U Double Glazed Window (Dark Grey)

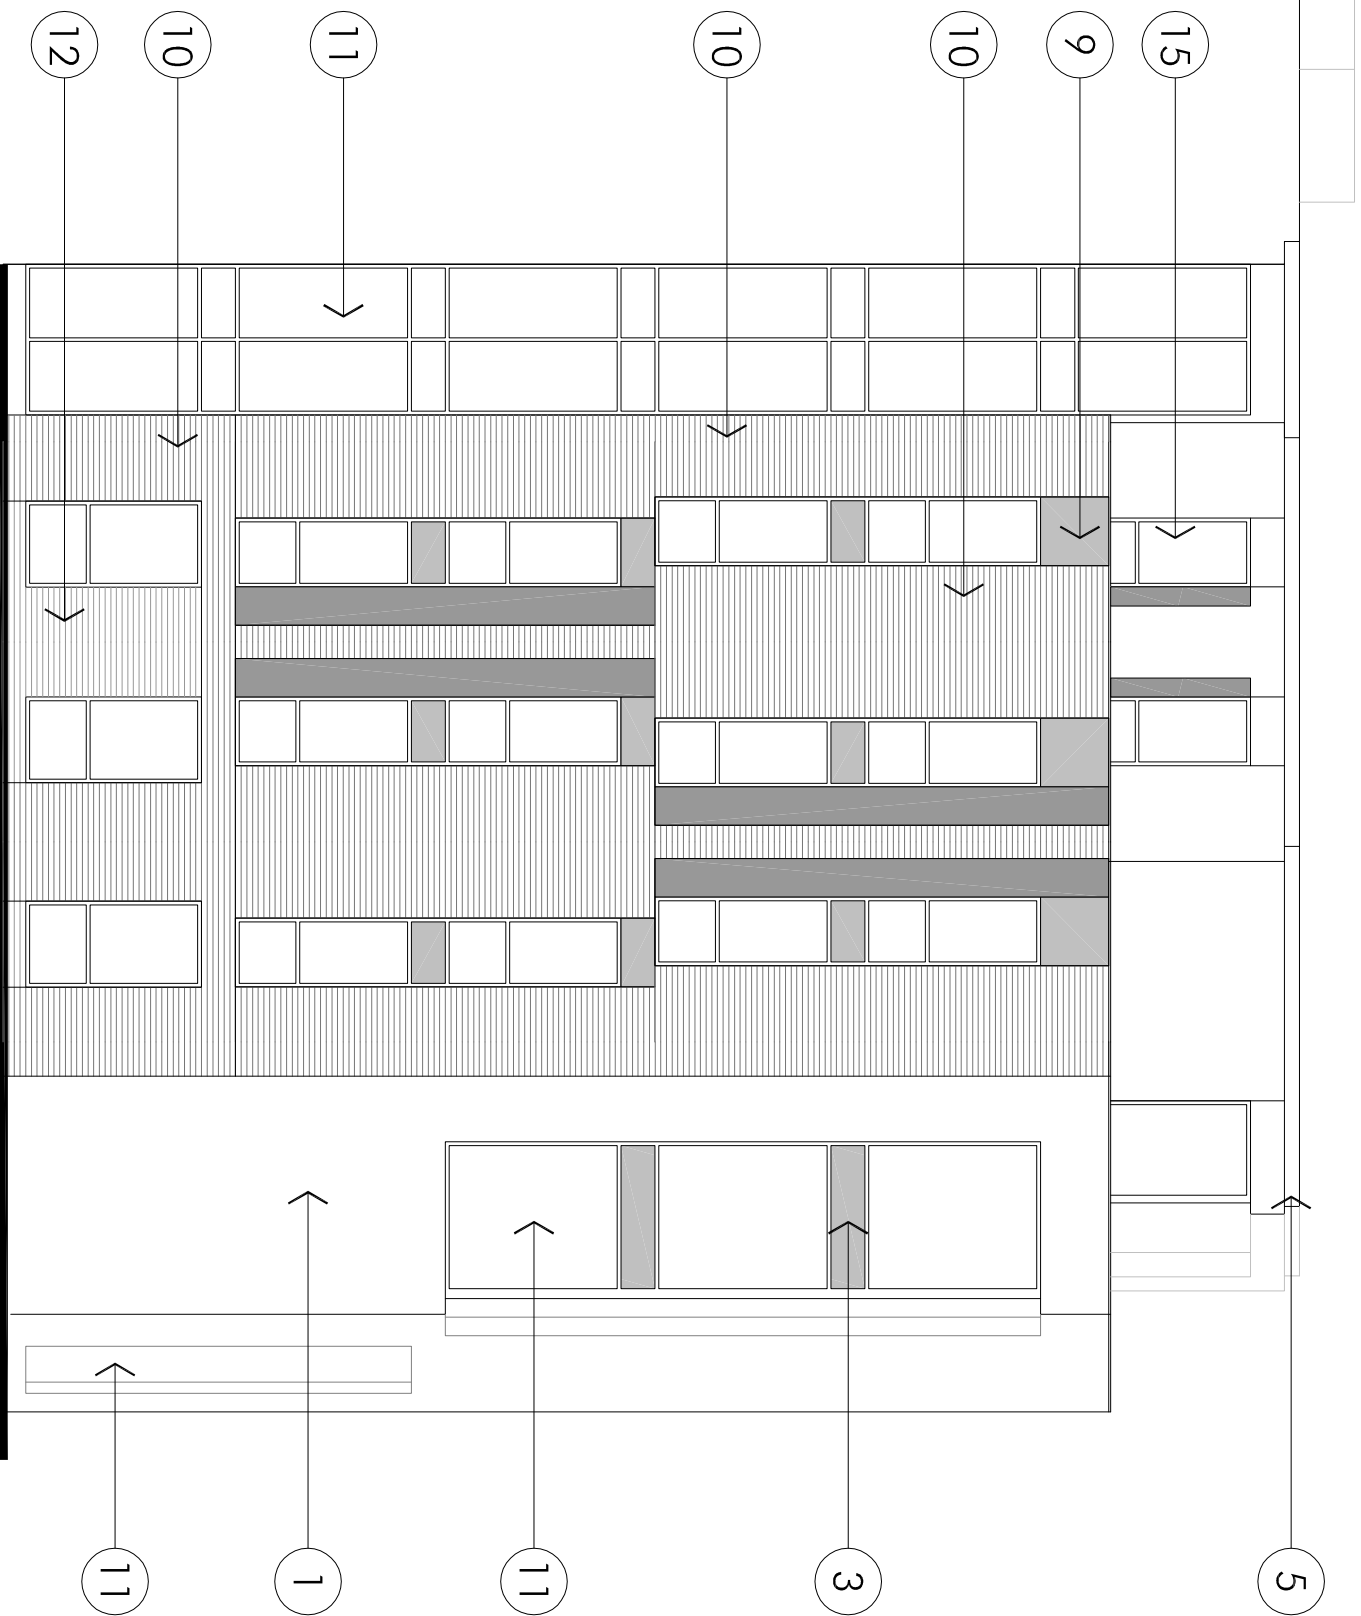

B North-East Elevation
1:100@A1

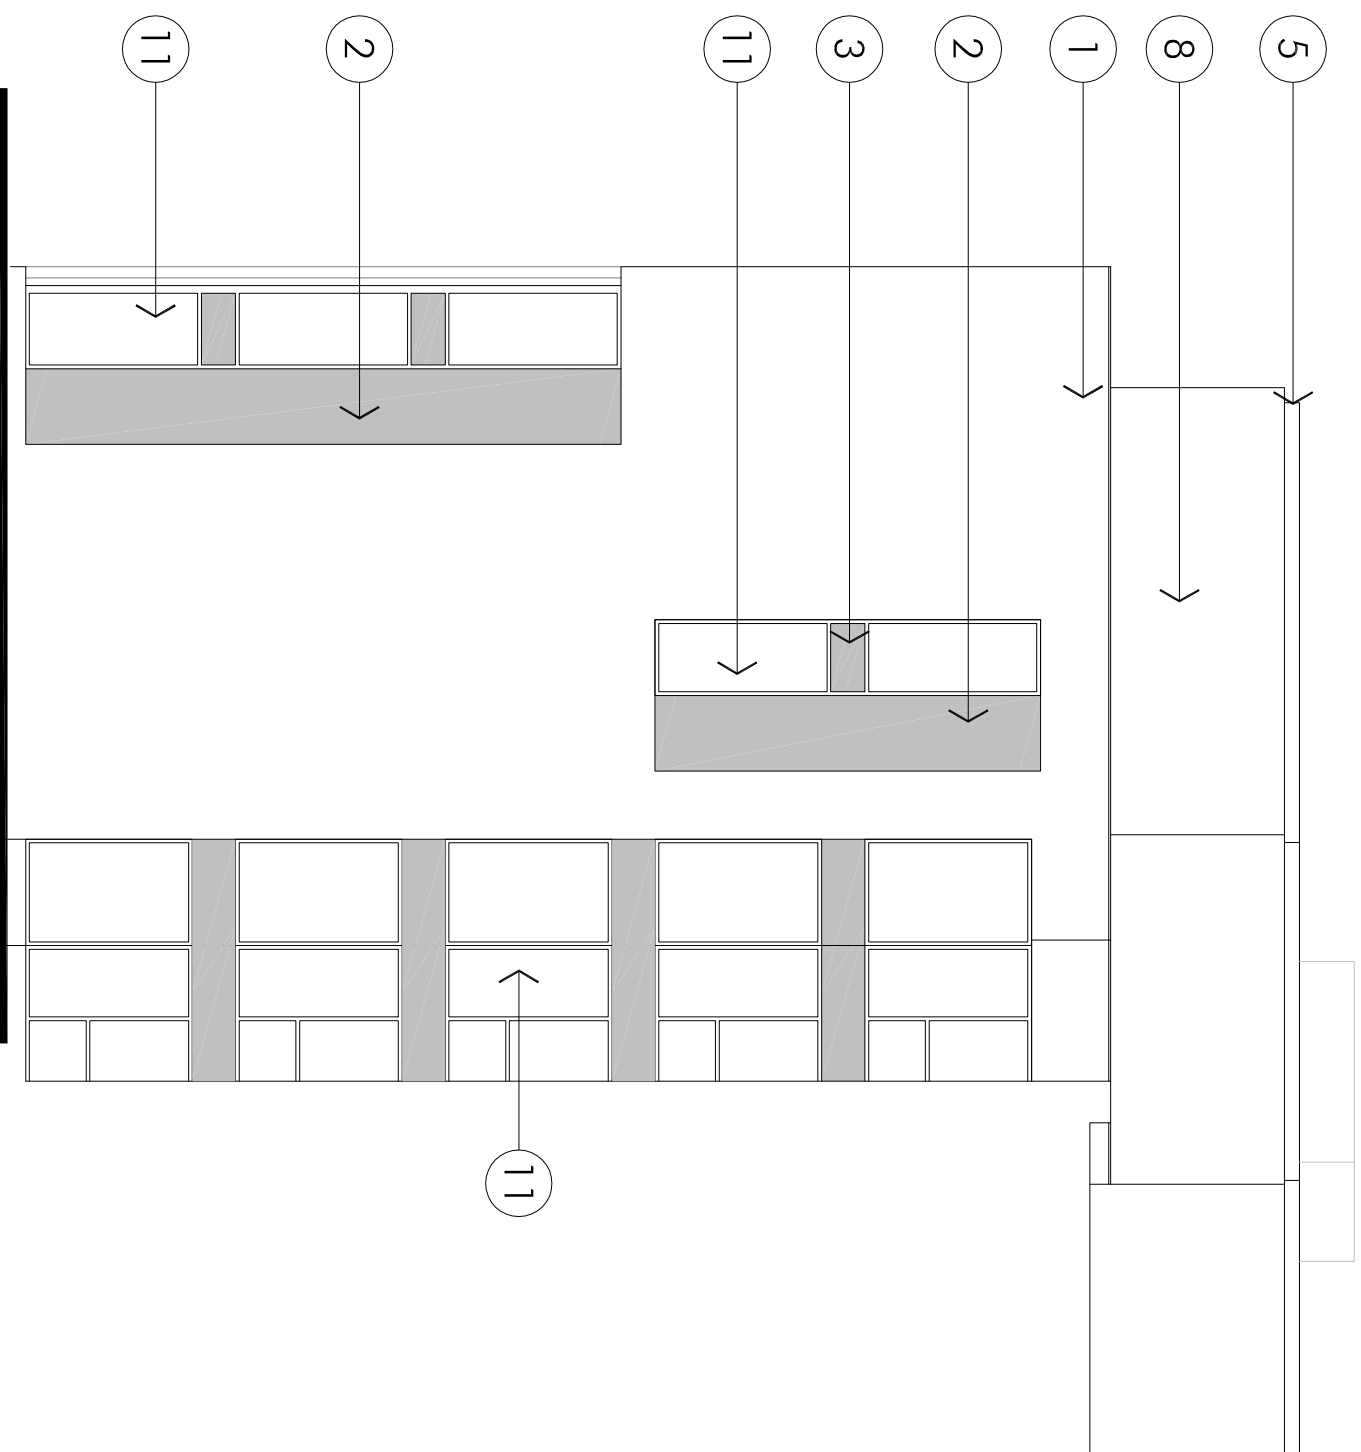

D South-East Elevation
1:100@A1

SCALE: 1:100
0m 1 2 3 4 5 6 7 8 9 10

CURTAIN

All dimensions and setting out to be verified on site.
If in doubt contact the designer for clarification.

NOTES

REV DATE DESCRIPTION

BY CHKD

A 24.04.14 Revised in line with Planning Authority

scg

B 18.11.14 Revised for Planning Reconsideration

rem


Peveril Securities Ltd

0191 234 0000

This drawing is the property of **CHURCH LUKAS**.
Copyright is reserved by them and the drawing is issued on the condition that it is not
copied, reproduced, retained or disclosed to any unauthorised person, either wholly or
in part without the consent in writing of:

CHURCH LUKAS
20 RECTORY STREET
NOTTINGHAM NG1 2EK

Tel: 0115 941 0000
churchlukas.com

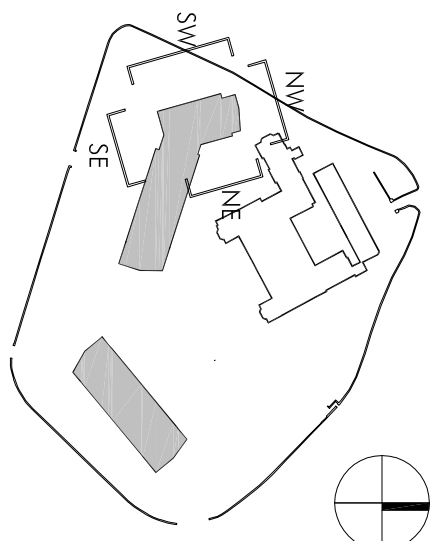

PROJECT TITLE:
Former County Hospital, Durham
Proposed Student Accommodation
DRAWING TITLE:
Proposed Elevations
Block B - Stair 3
DATE:
15.08.14

For Review

CHURCH LUKAS
PLANNING
PROJECT NO: 13020
DRAWN BY: (08) 214
REVISION: B