


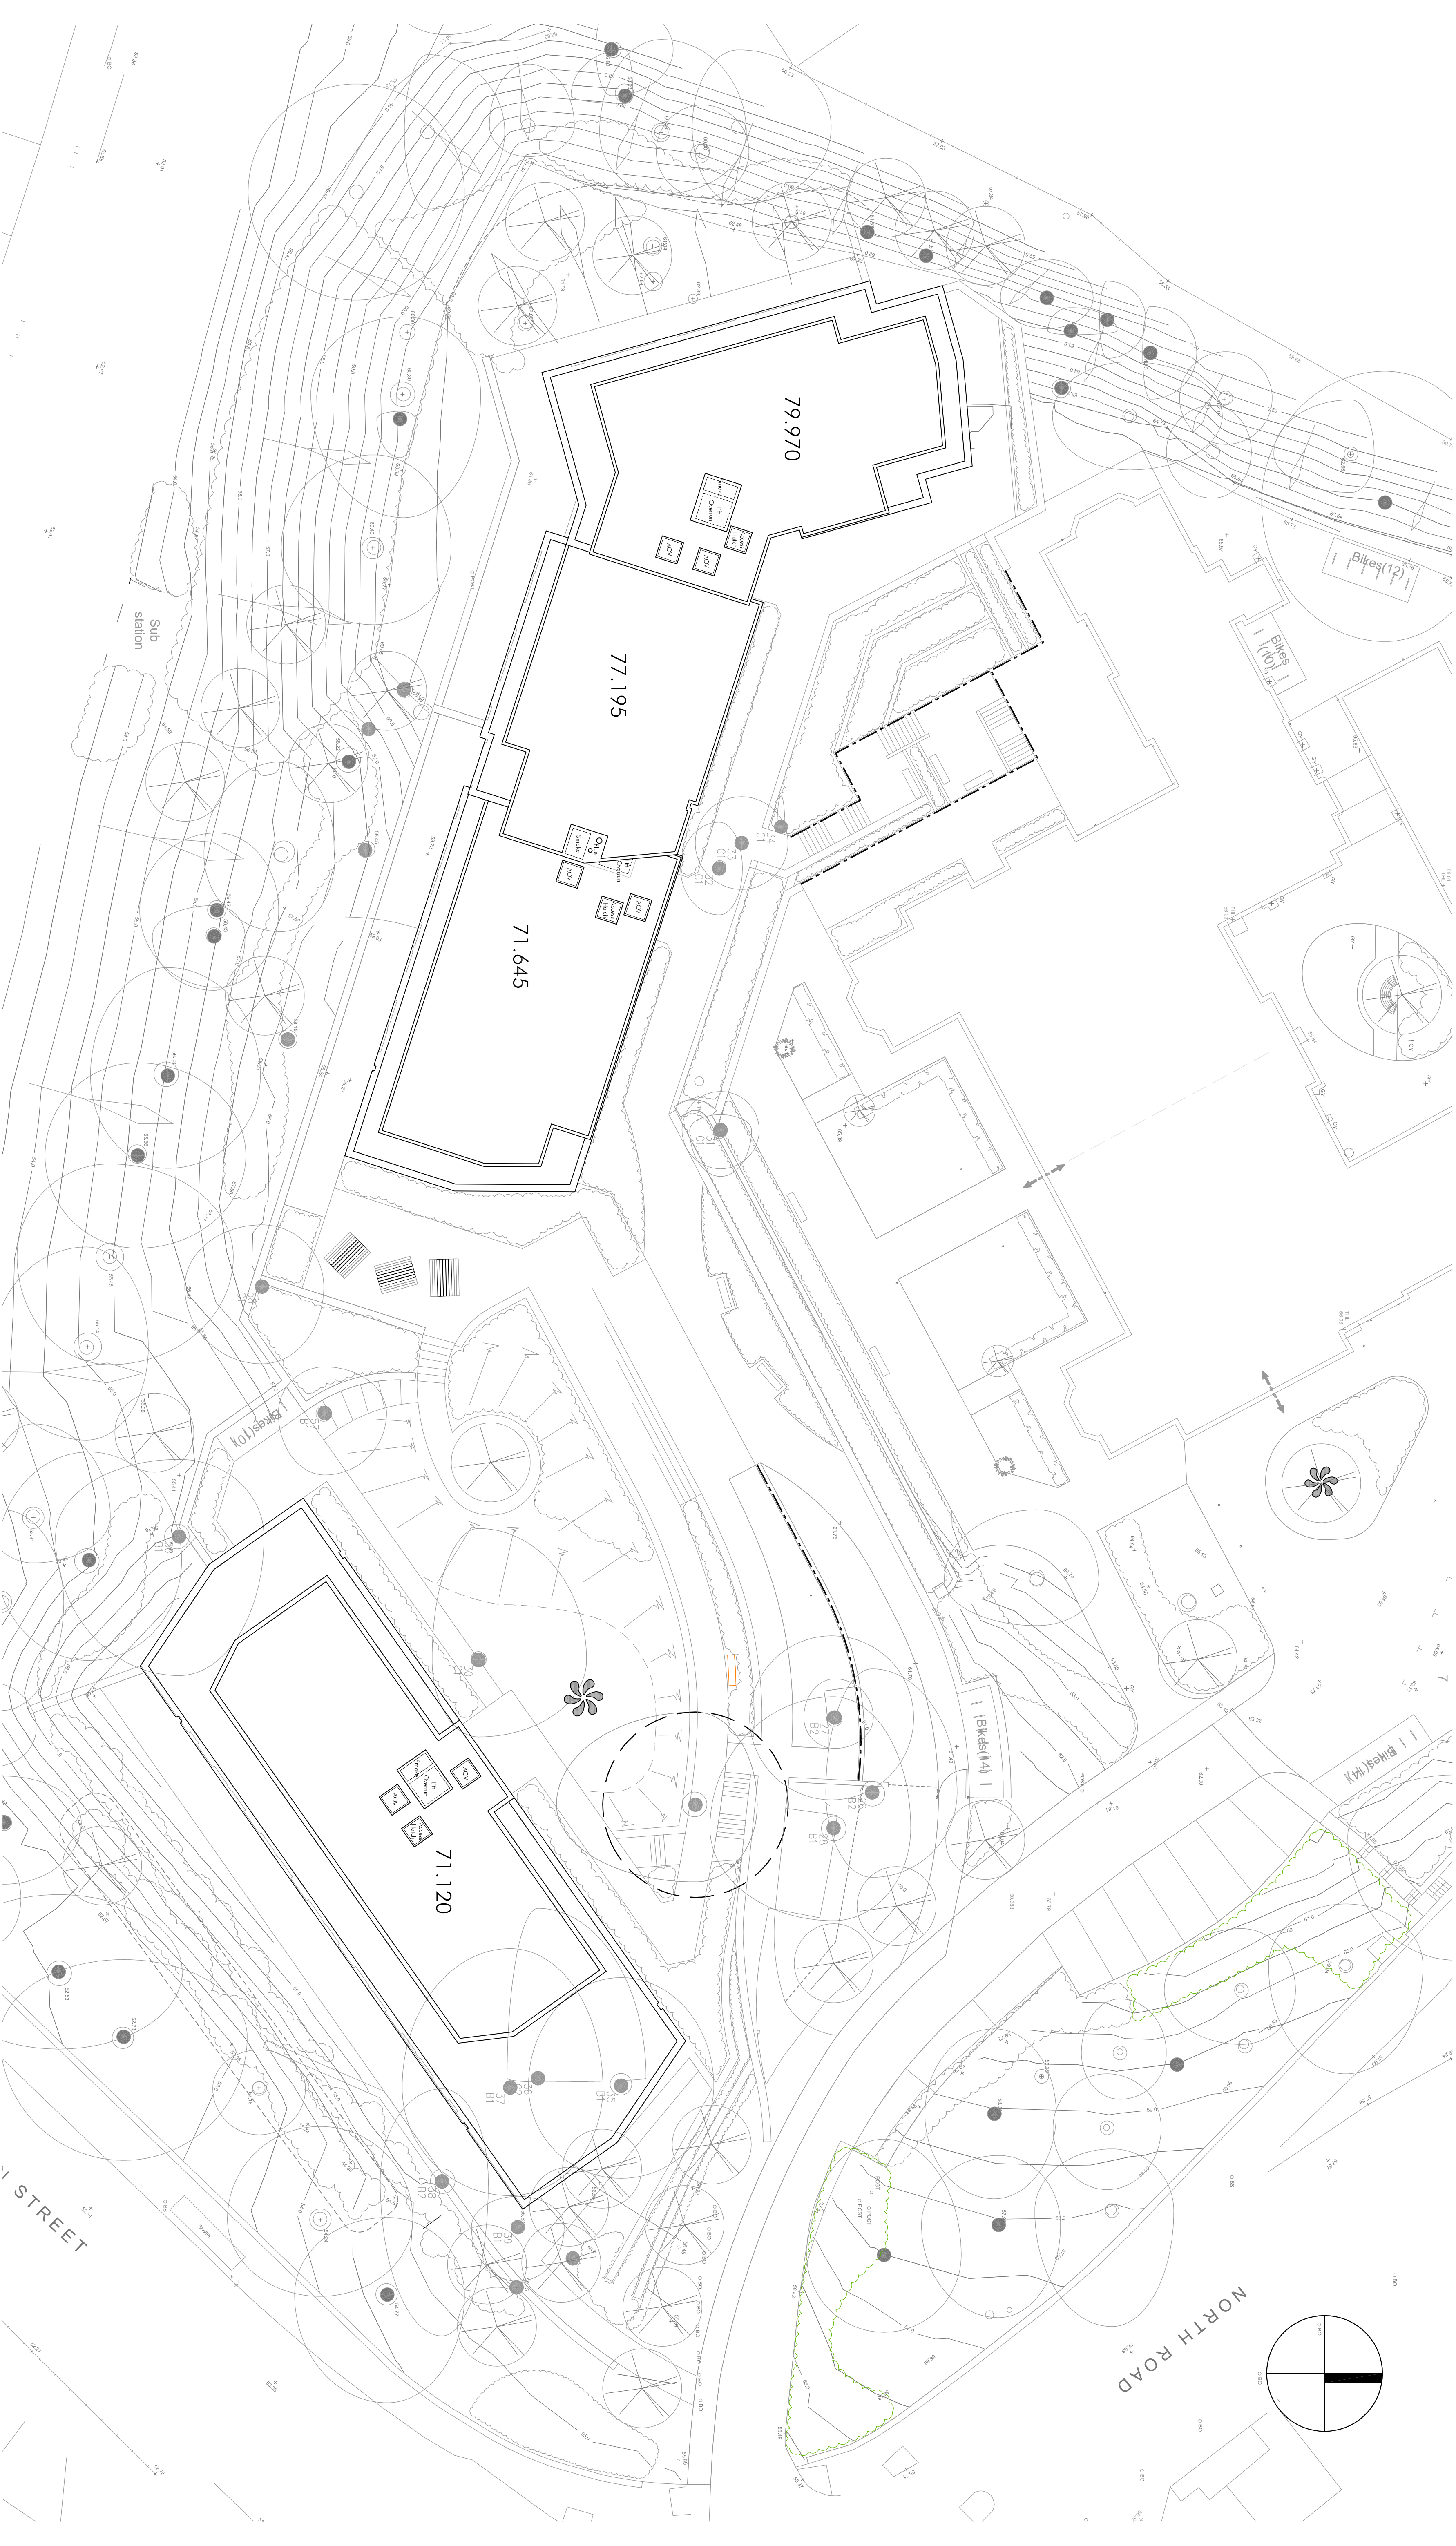

01 Proposed Building - Roof Plan
1:200@A1

SCALE 1:200 0m 2 4 6 8 10 12 14 16 18 20

CURT


All dimensions and setting to be verified on site.
If in doubt contact the originator for clarification.

Peveril Securities Ltd

This drawing is the property of **CHURCH LUKAS**.
Copyright is reserved by them and the drawing is issued on the condition that it is not
copied, reproduced, referred or disclosed to any unauthorised person, either wholly or
in part without the consent in writing of

CHURCH LUKAS
20 BEDFORD STREET
BIRMINGHAM B1 2ES
T: 0121 641 0222
churchlukas.com

NOTES:
Landscape is shown indicative only for illustrative purposes pending receipt of revised landscape drawings from Glen Kemp
Please refer to Glen Kemp landscape drawings for full scheme submission.

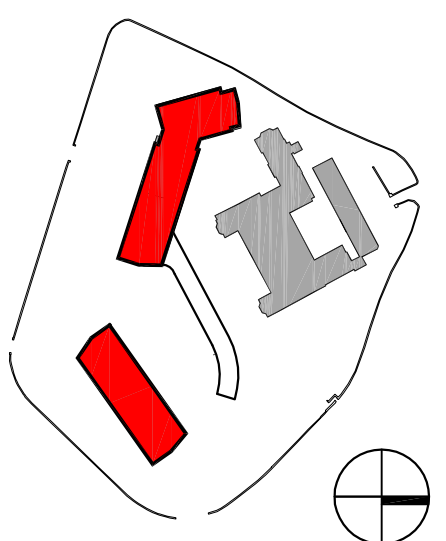

PROJECT TITLE:
Former County Hospital, Durham
Proposed Student Accommodation
DRAWING TITLE:
Proposed Building
Proposed Overall Roof Plan
MB
S: 07/18

Review
CHURCH LUKAS
PLANNING
PROJECT NO: 13020
DWG NO: (08)119
REVISION: A