


Block B & C
Revised Plans

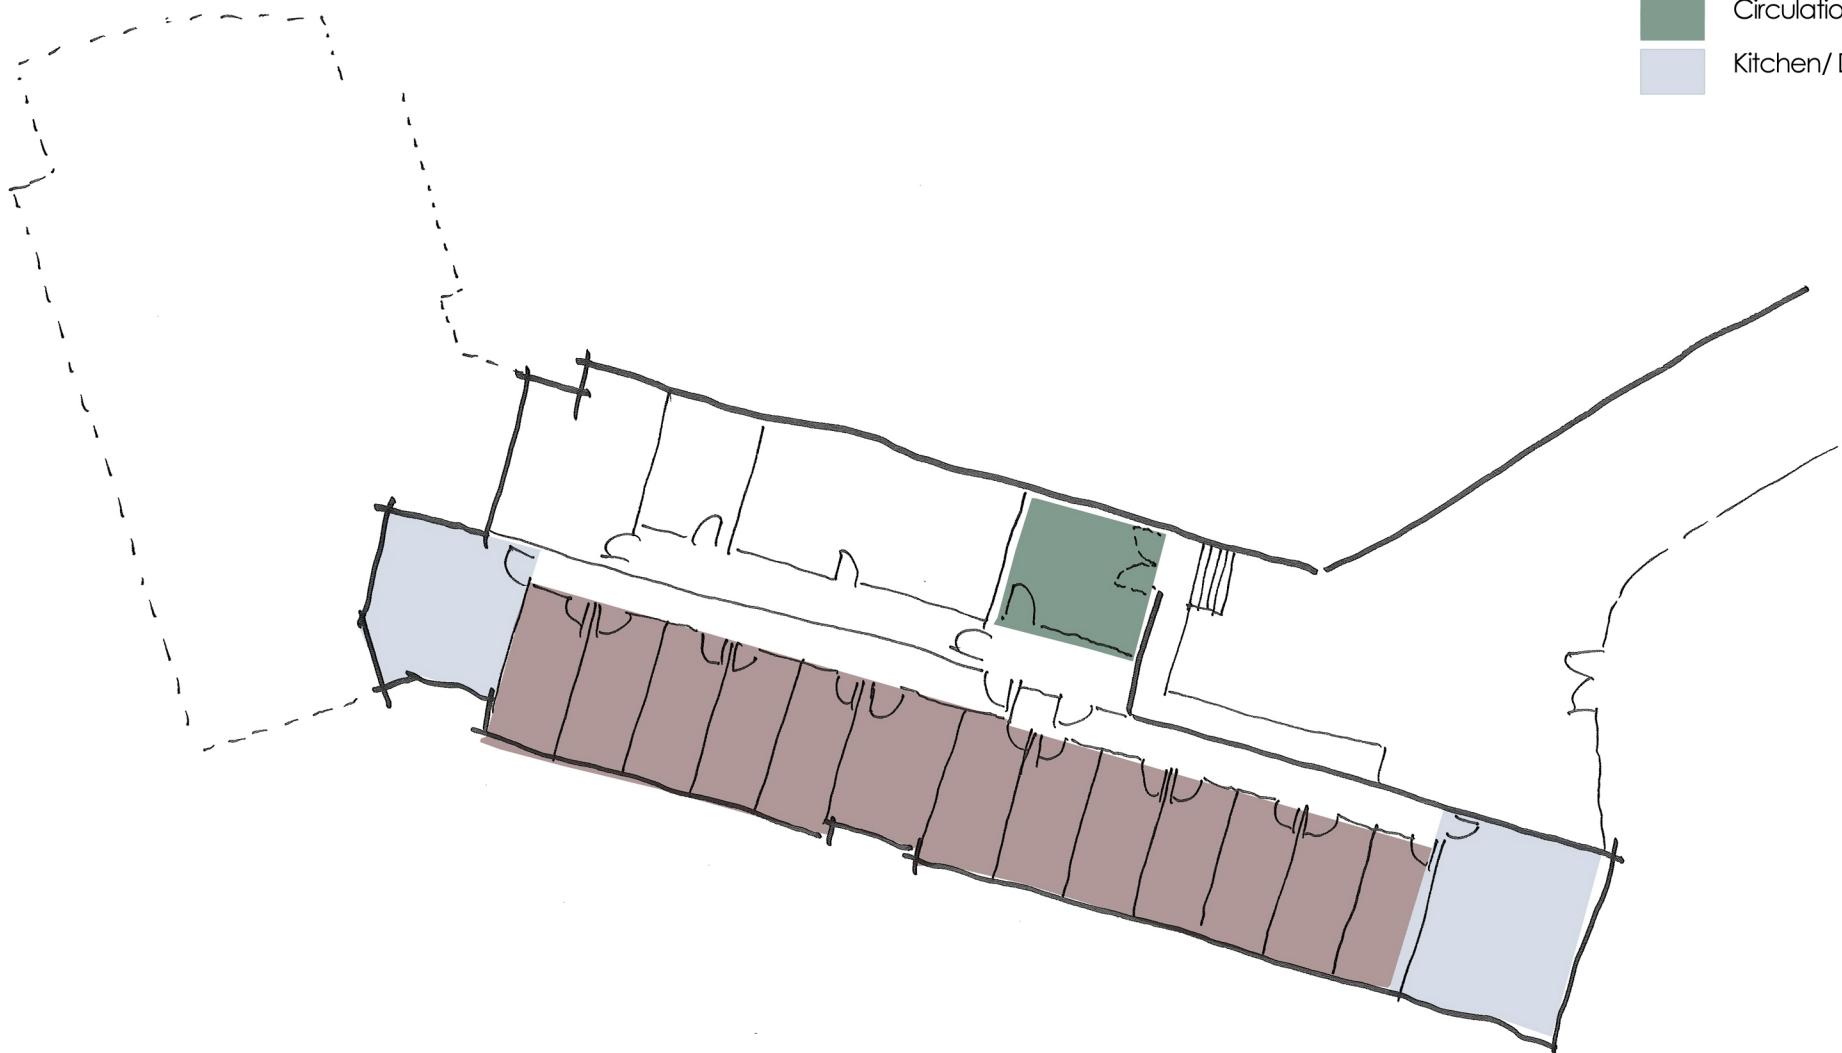


First floor

CHURCH LUKAS

Durham County Hospital

Block B & C
Revised Plans

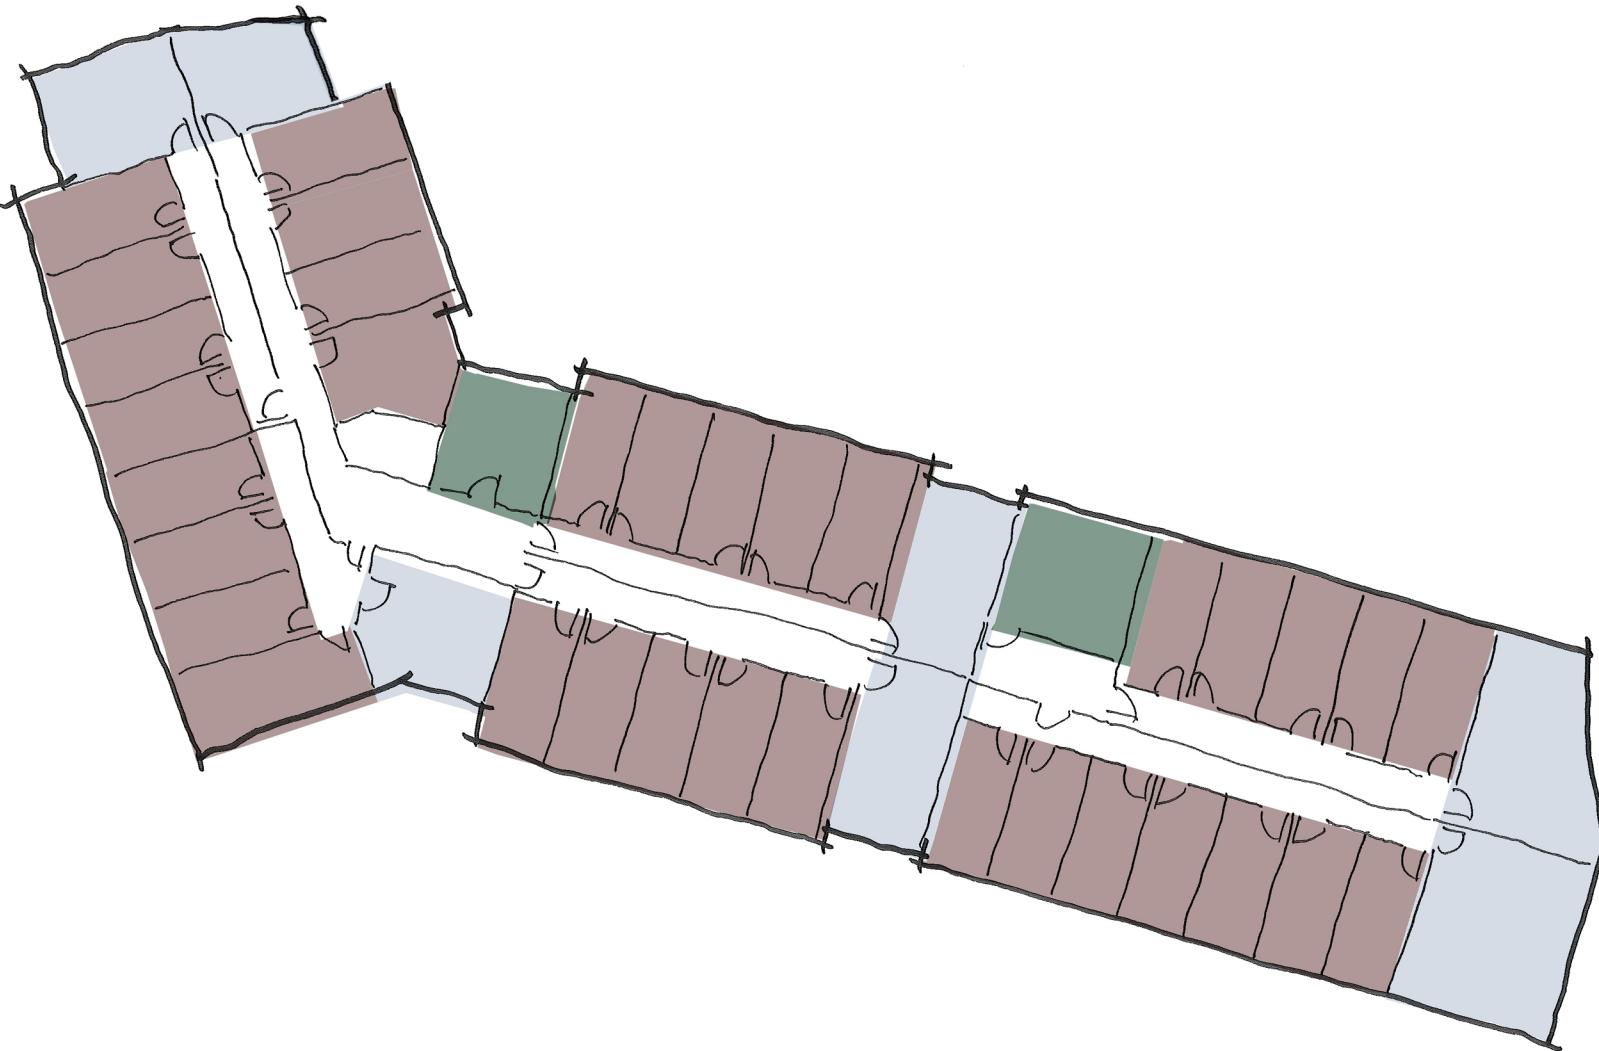


Second, Third and Fourth floor

CHURCH LUKAS

Key
Bedroom
Circulation core
Kitchen/ Dining

Durham County Hospital

Block B & C
Revised Plans

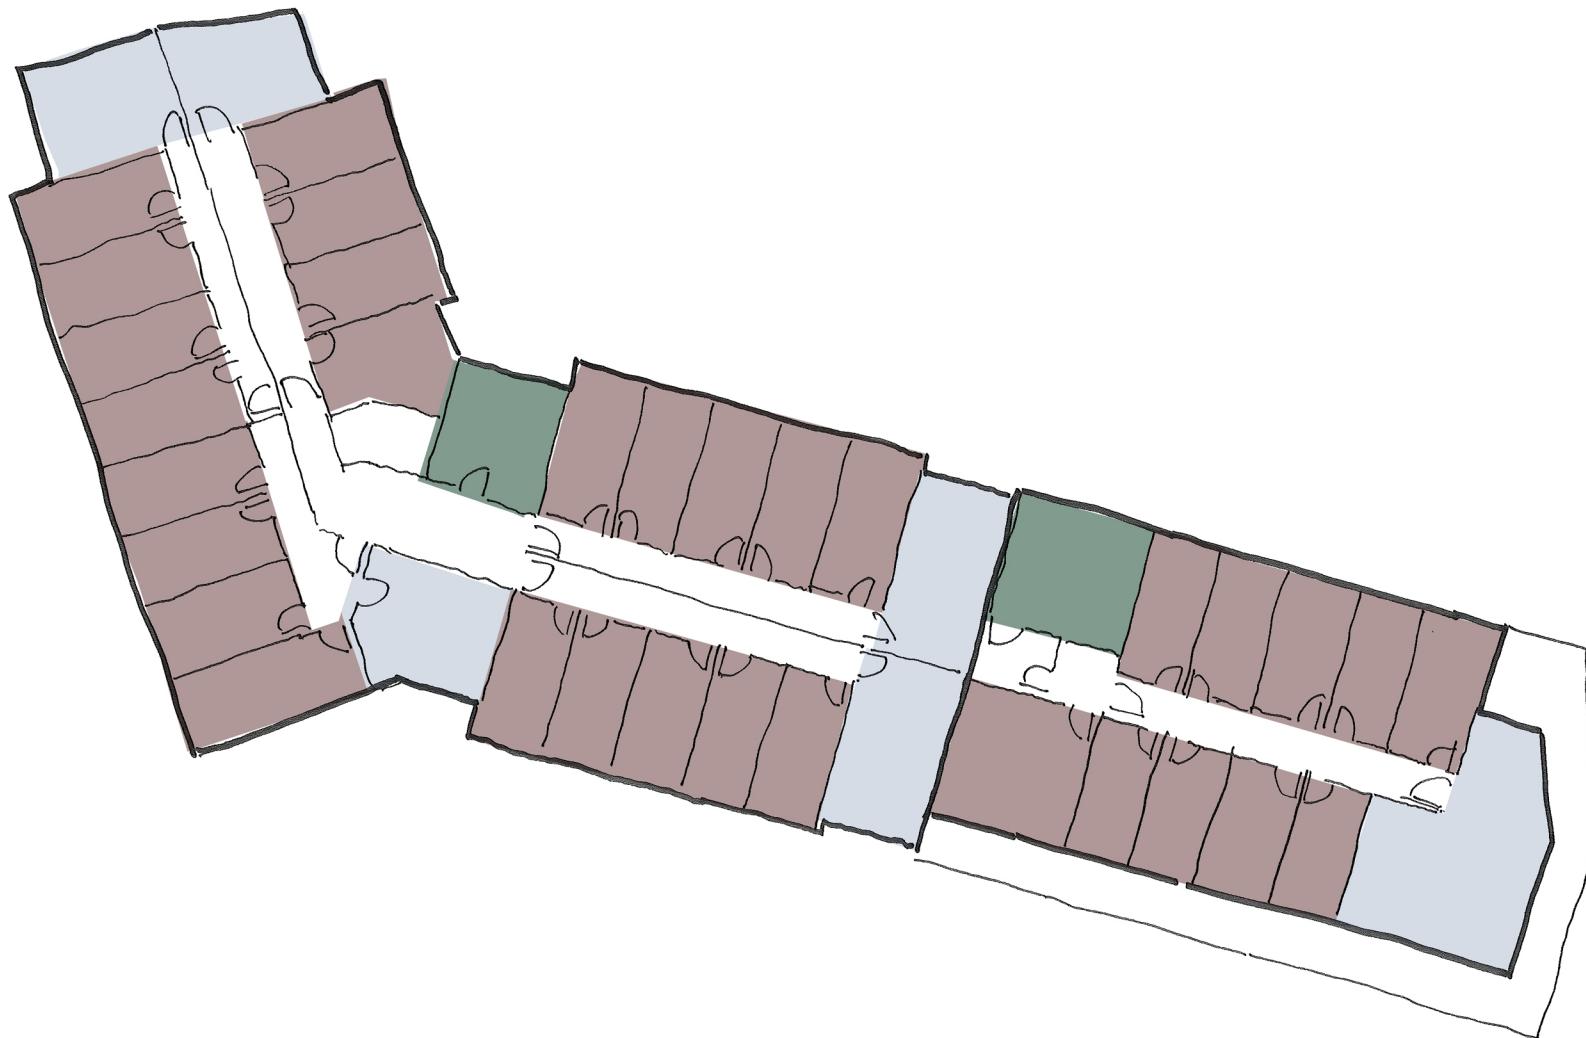

Fifth floor


CHURCH LUKAS

Key

- █ Bedroom
- █ Circulation core
- █ Kitchen/ Dining

Durham County Hospital

Block B & C
Revised Plans

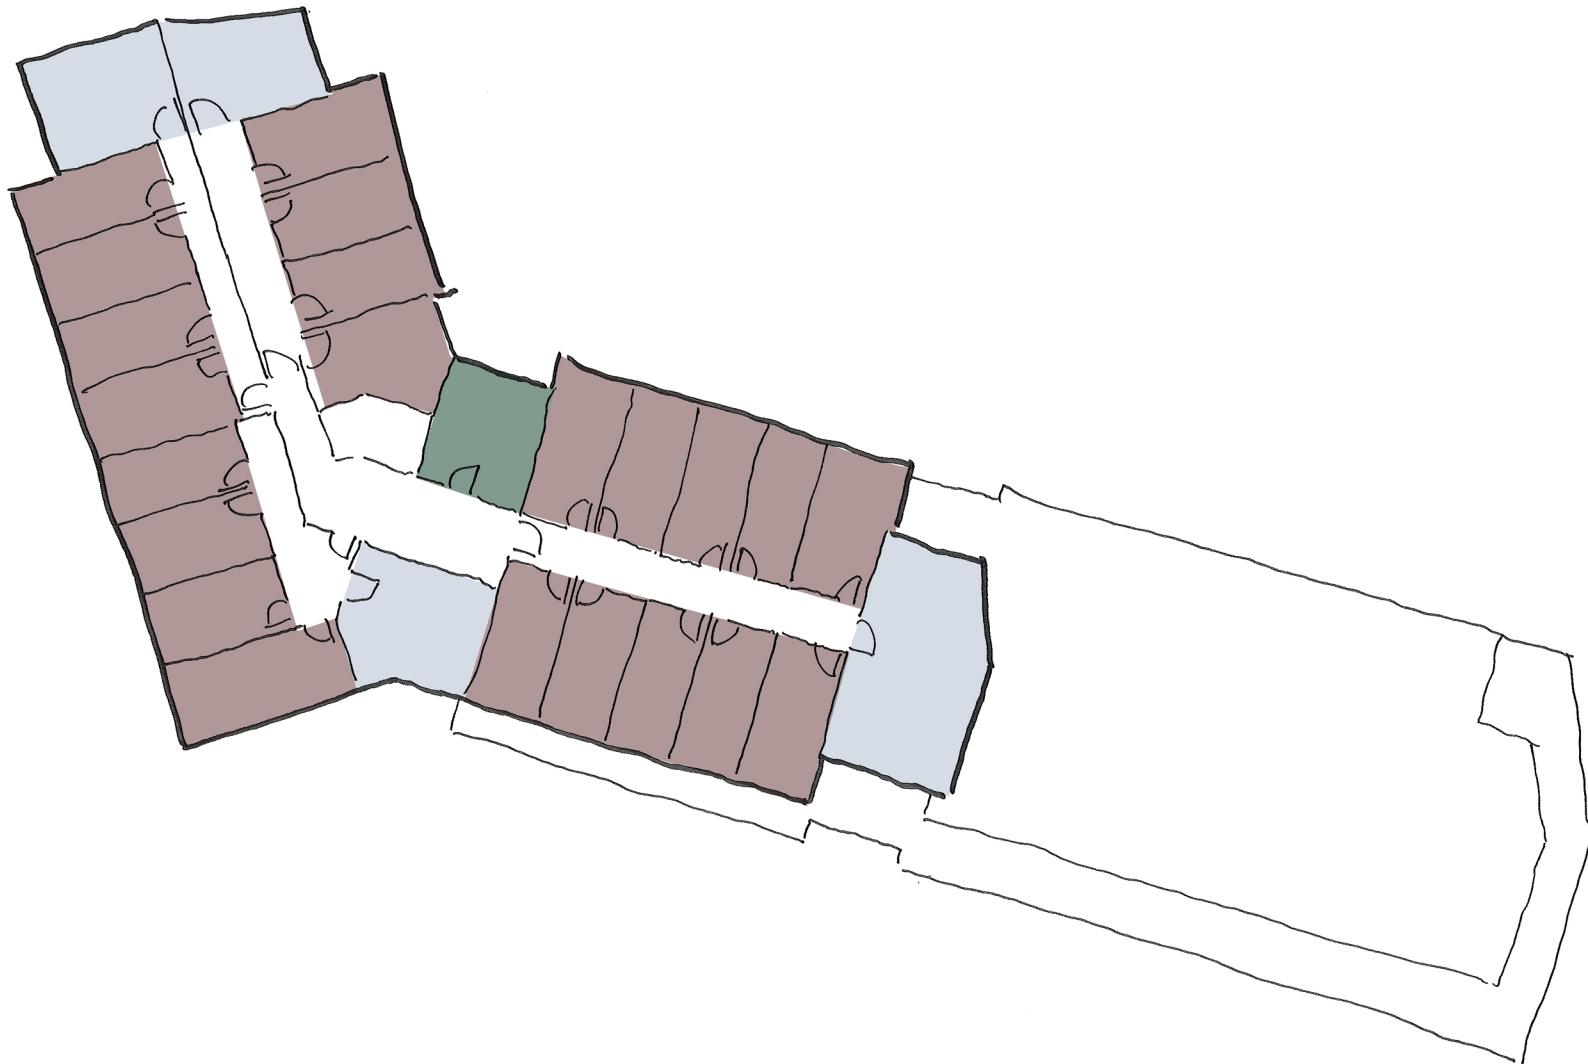

Key

- Bedroom
- Circulation core
- Kitchen/ Dining

Sixth floor


CHURCH LUKAS

Durham County Hospital

Block B & C
Revised Plans

Key

- Bedroom
- Circulation core
- Kitchen/ Dining

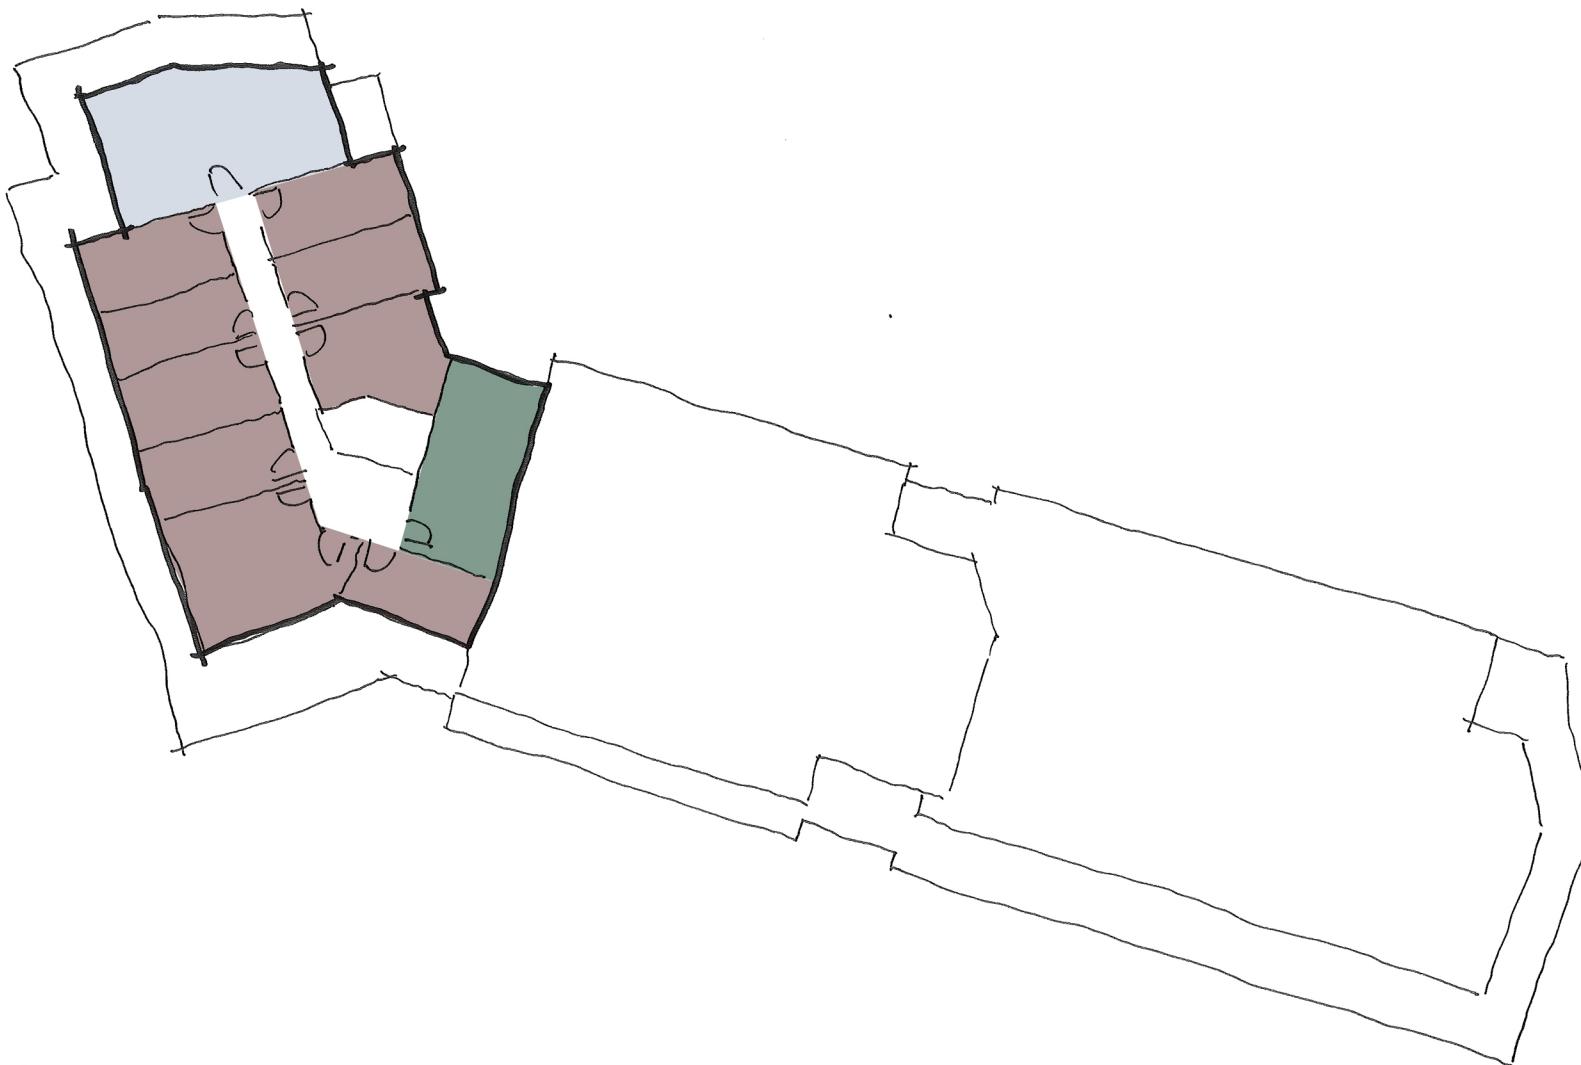

Seventh floor

CHURCH LUKAS

Durham County Hospital

Waddington Street Elevation



Ainsley Street Elevation



CHURCH LUKAS

Durham County Hospital

Waddington Street Elevation

— Refused Scheme



Ainsley Street Elevation



CHURCH LUKAS


Durham County Hospital

Waddington Street Elevation

— Demolished structures



Ainsley Street Elevation

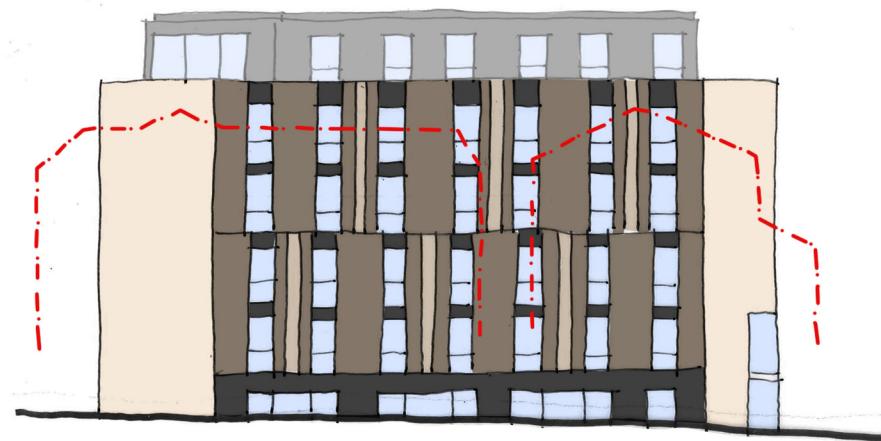

CHURCH LUKAS

Durham County Hospital

Waddington Street Elevation

— Refused Scheme
- - - Demolished structures




Ainsley Street Elevation



CHURCH LUKAS

Durham County Hospital

Site section FF

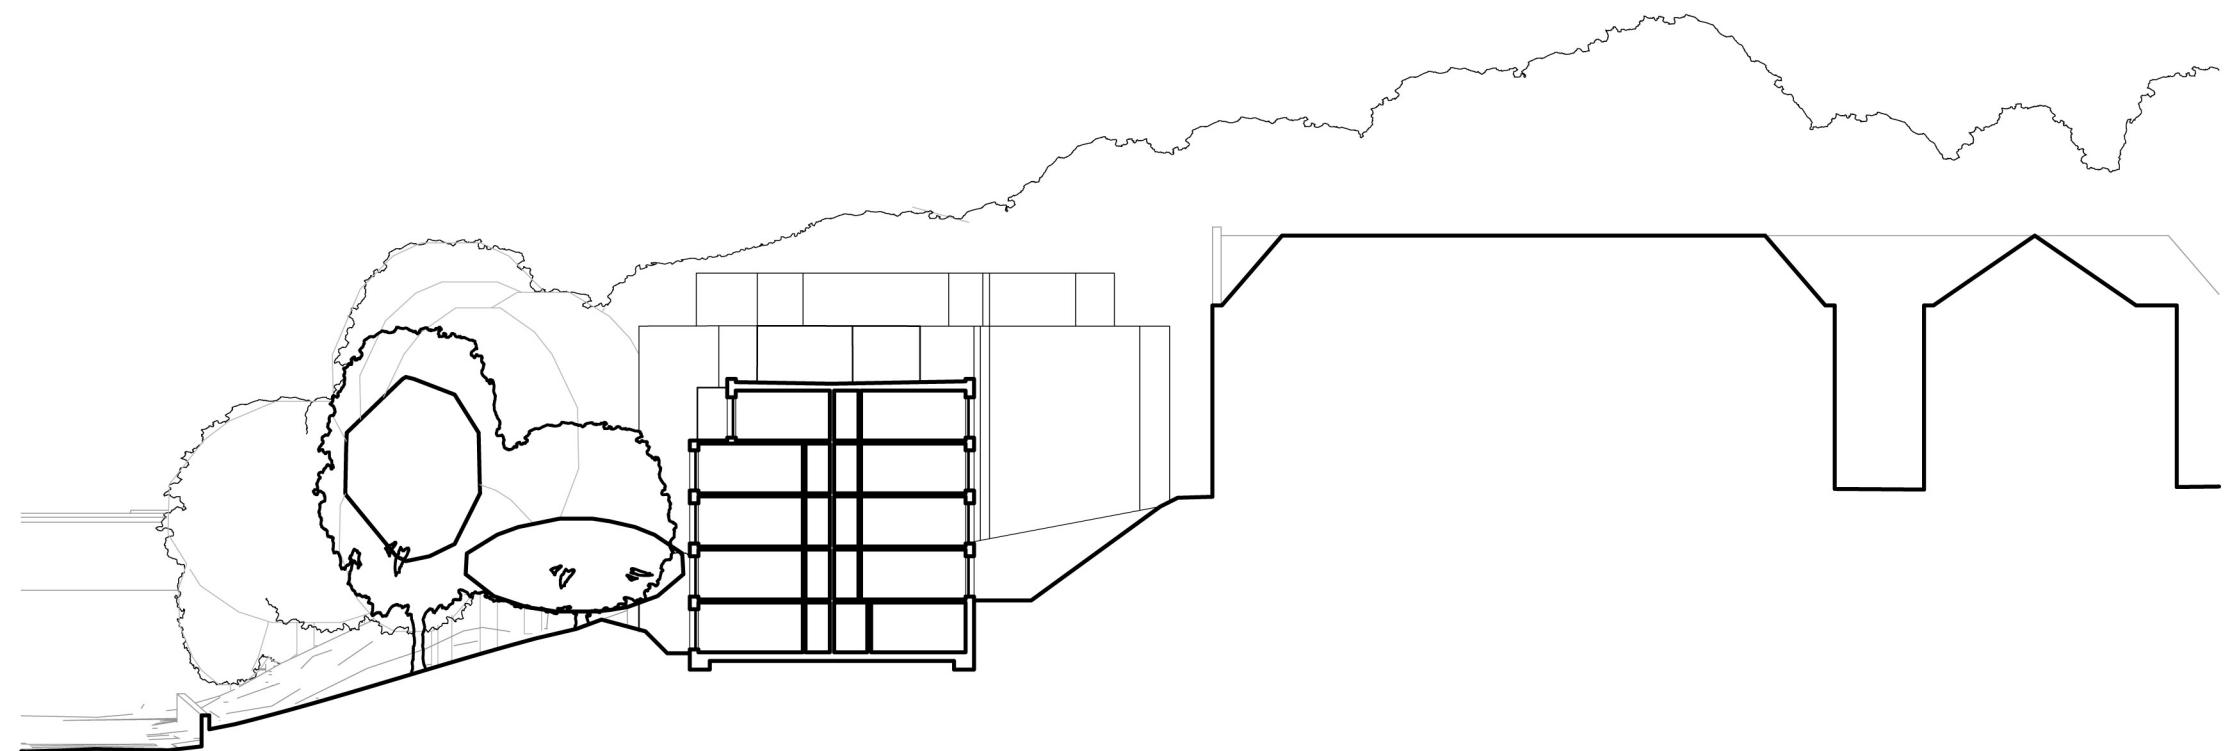

CHURCH LUKAS

Durham County Hospital

Site section QQ



CHURCH LUKAS

Durham County Hospital