


Key


Bedroom	Circulation core
Kitchen/ Dining	

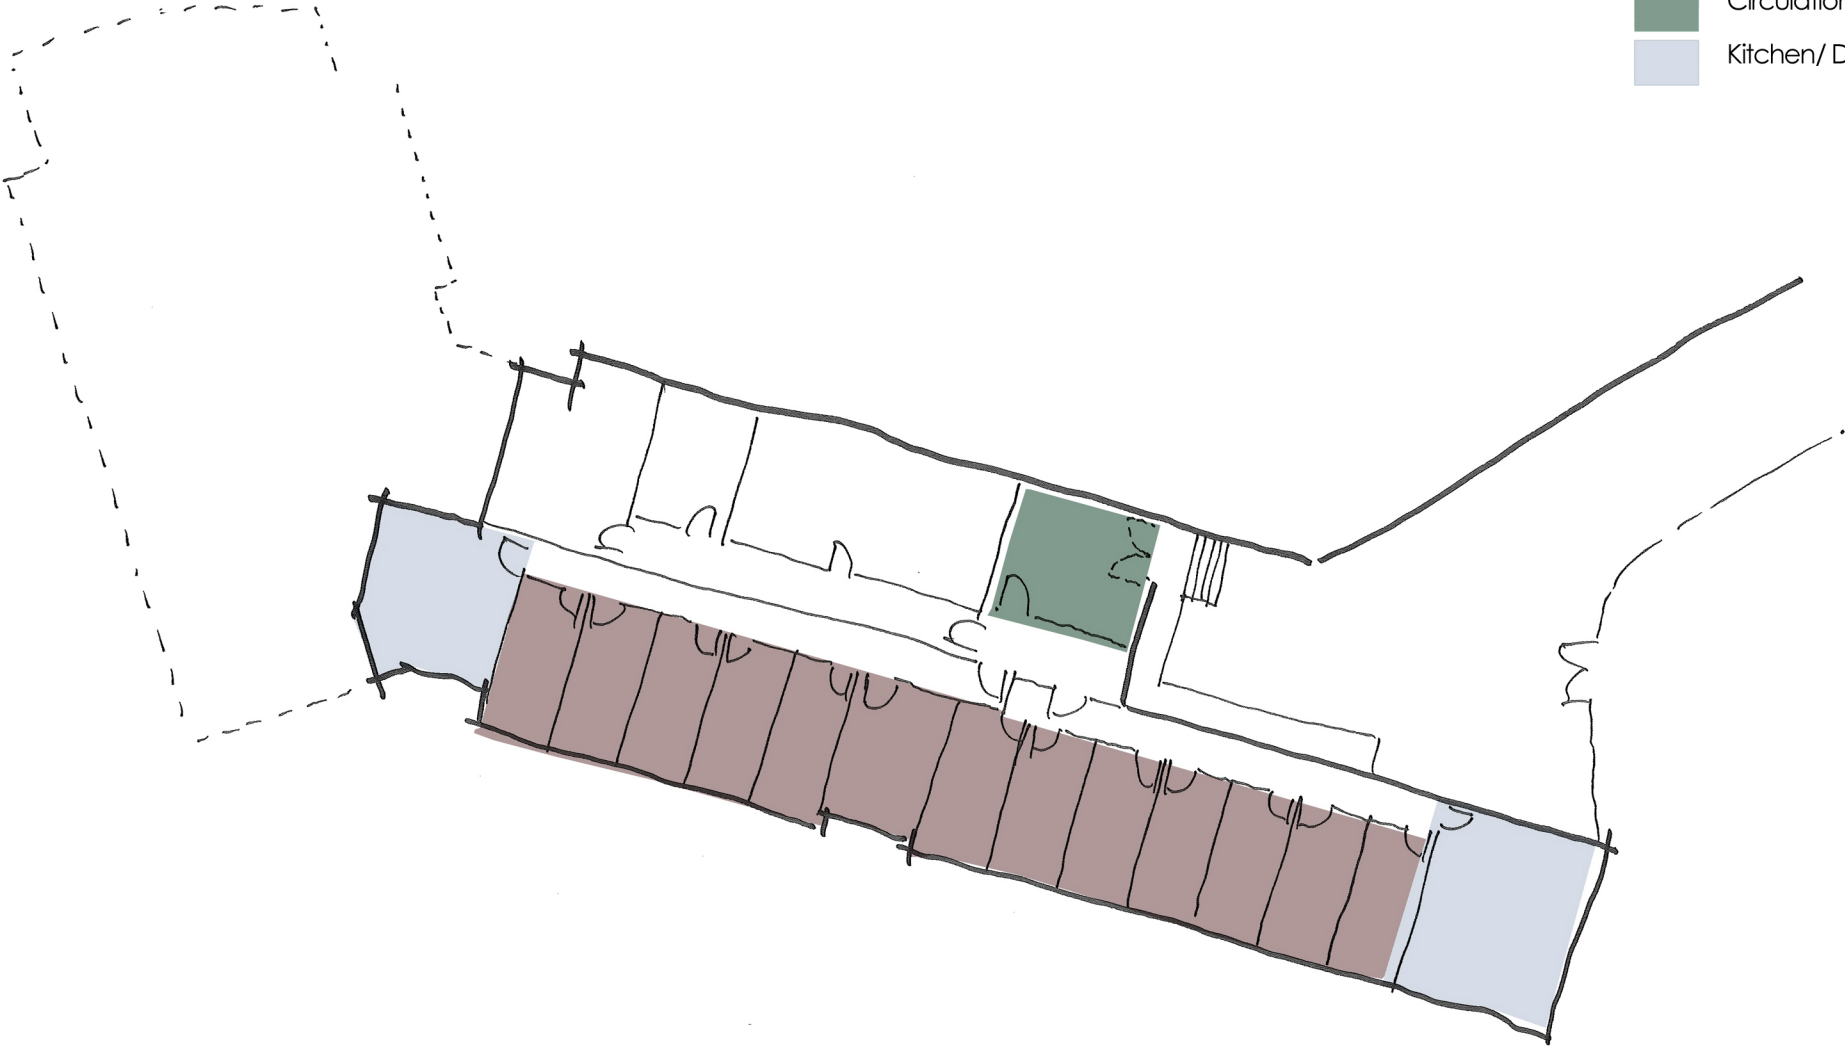

First floor

Block B & C
Revised Plans


- Key
- Bedroom
 - Circulation core
 - Kitchen/ Dining

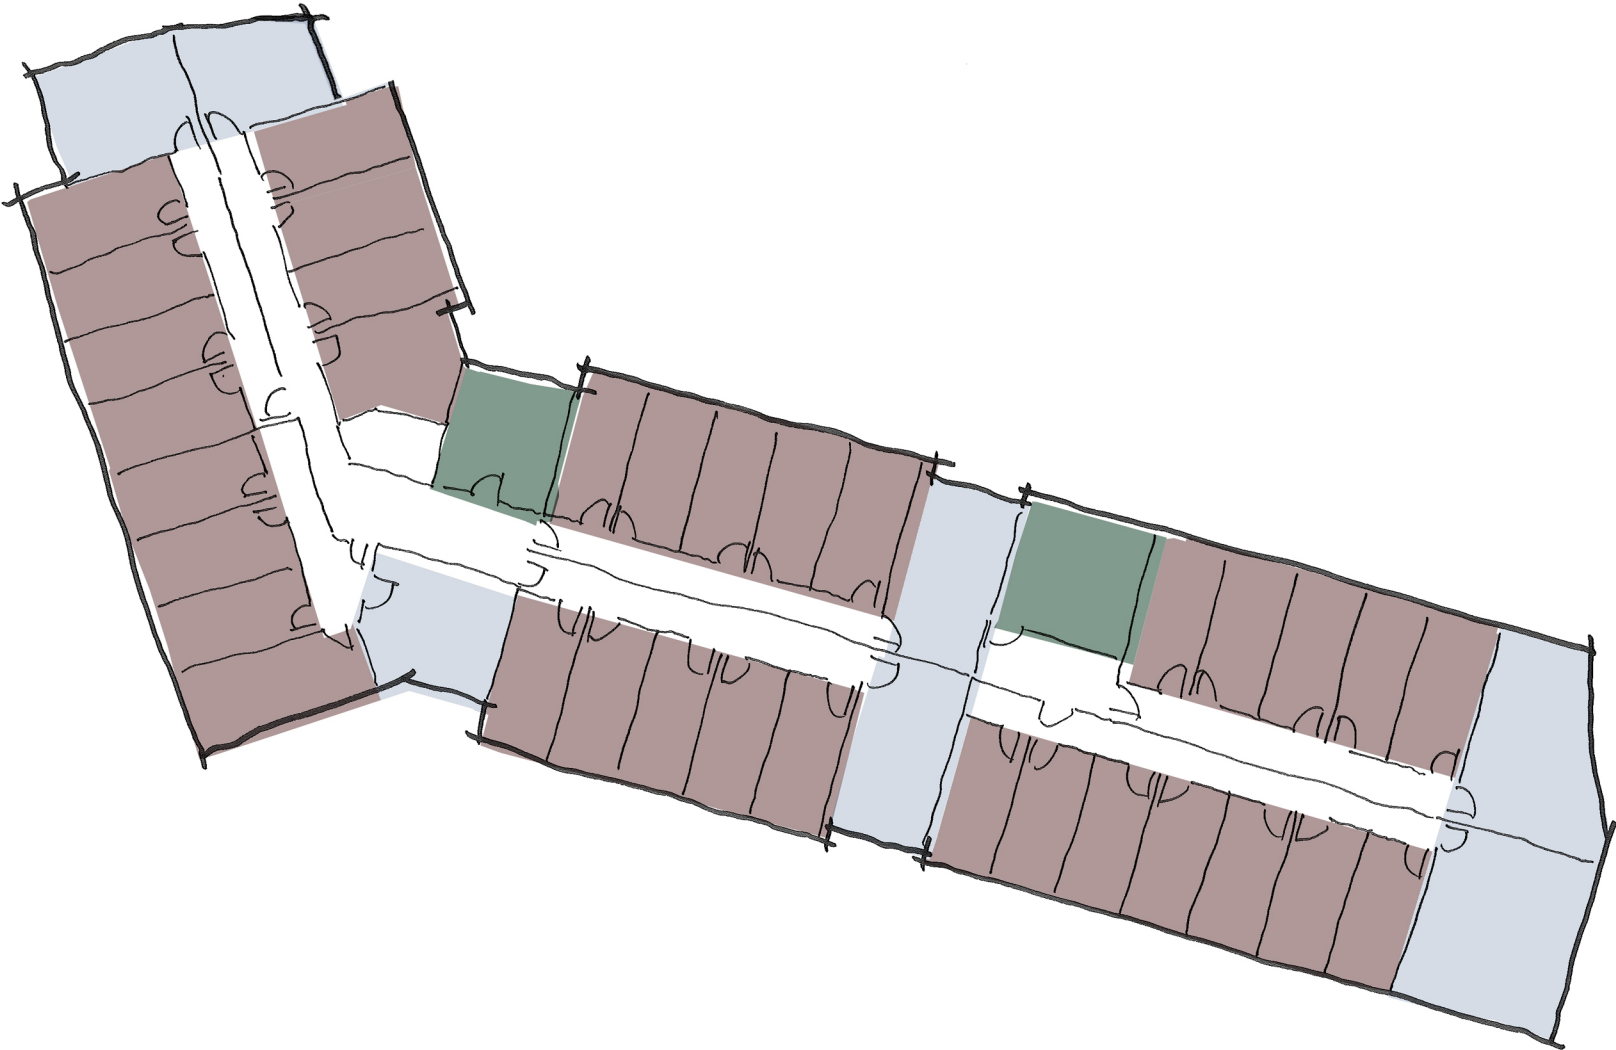

Second, Third and Fourth floor

Block B & C
Revised Plans


- Key
- Bedroom
 - Circulation core
 - Kitchen/ Dining

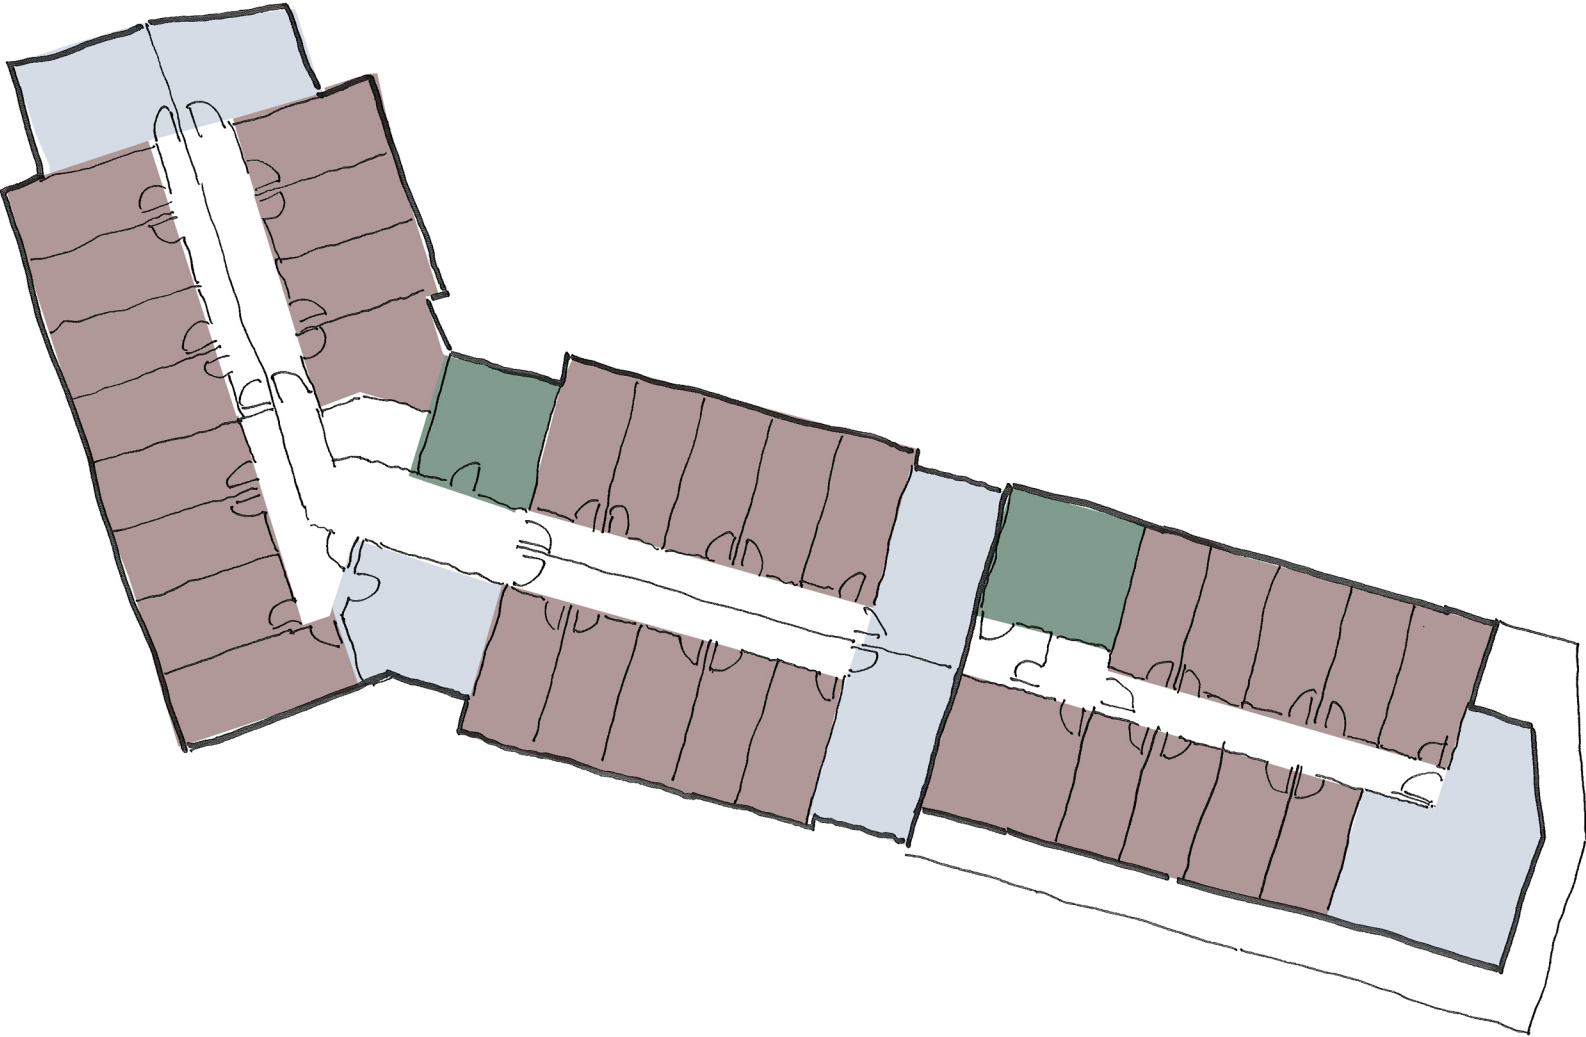

Fifth floor

Block B & C
Revised Plans


- Key
- Bedroom
 - Circulation core
 - Kitchen/ Dining

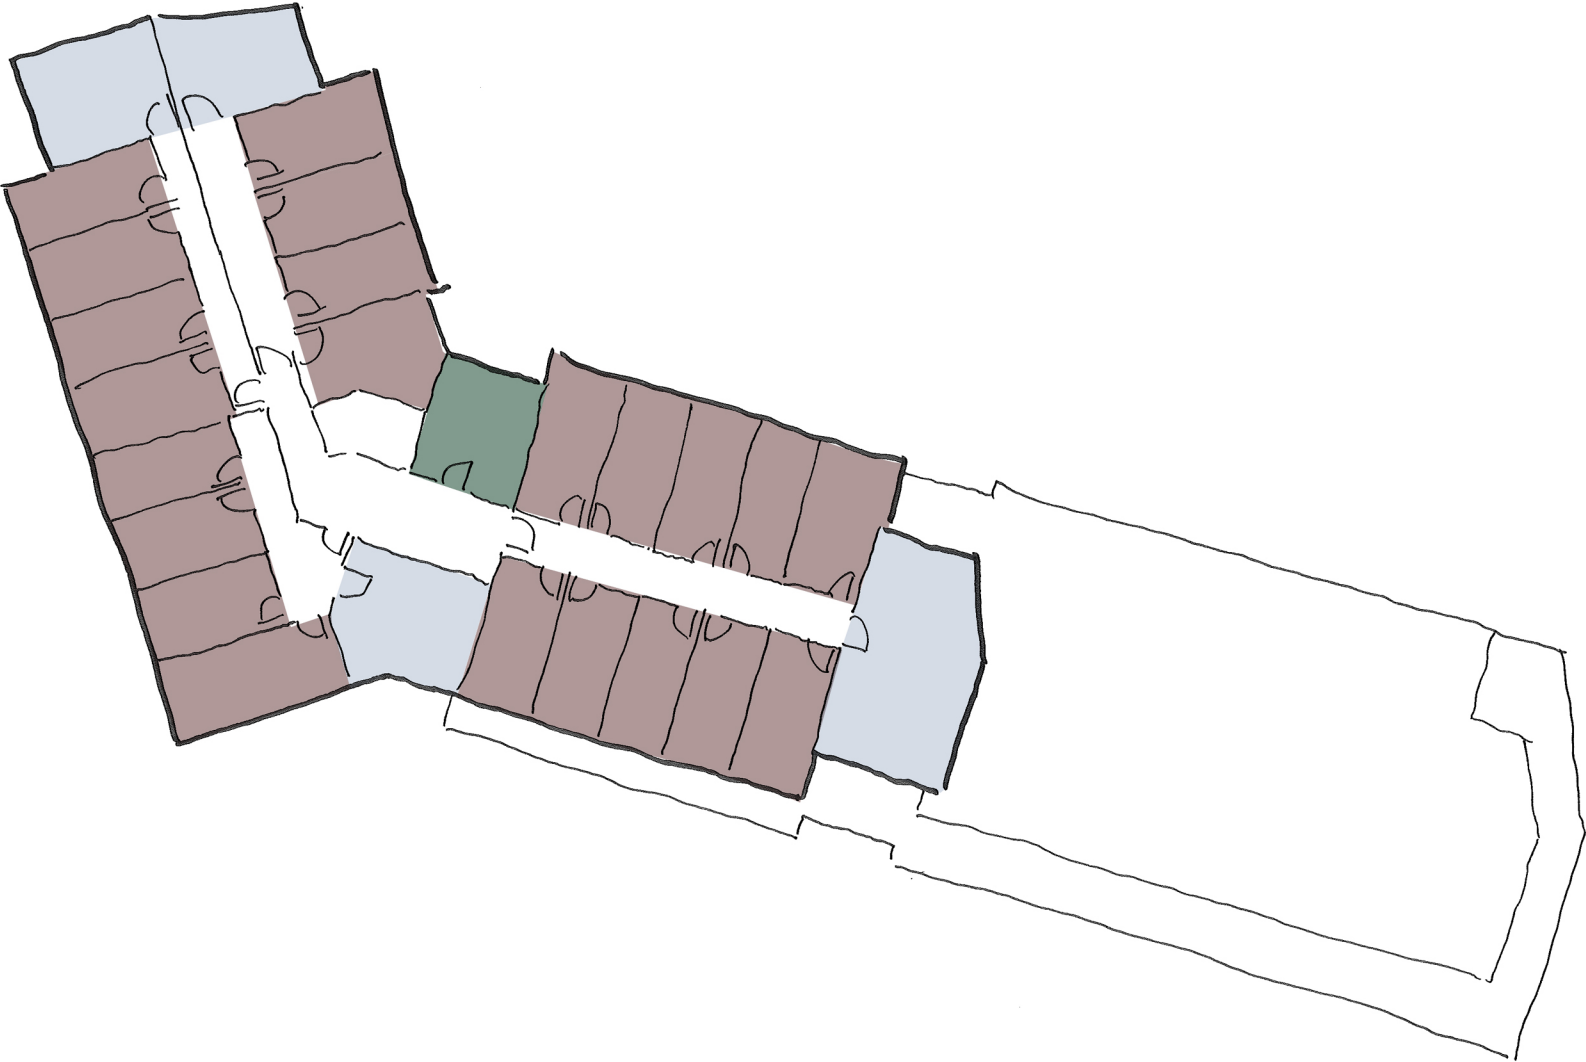

Sixth floor

Block B & C
Revised Plans

- Key
- Bedroom
 - Circulation core
 - Kitchen/ Dining

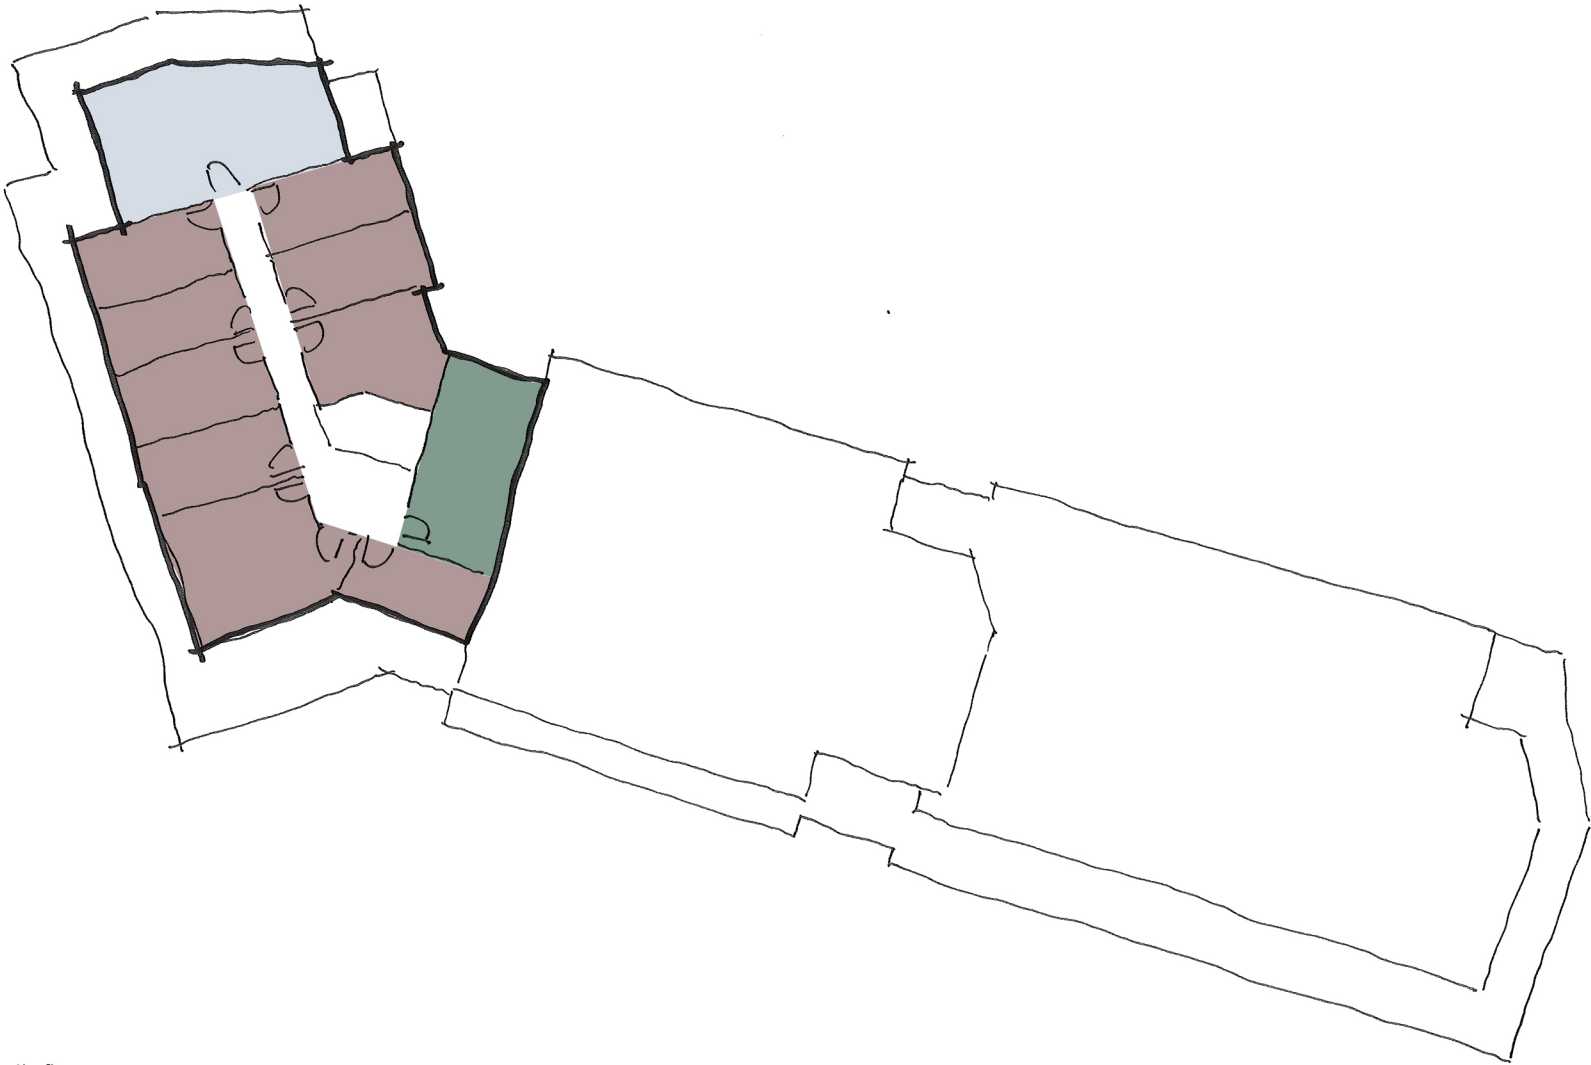

Seventh floor

Waddington Street Elevation



Ainsley Street Elevation



Waddington Street Elevation

Refused Scheme



Ainsley Street Elevation

