


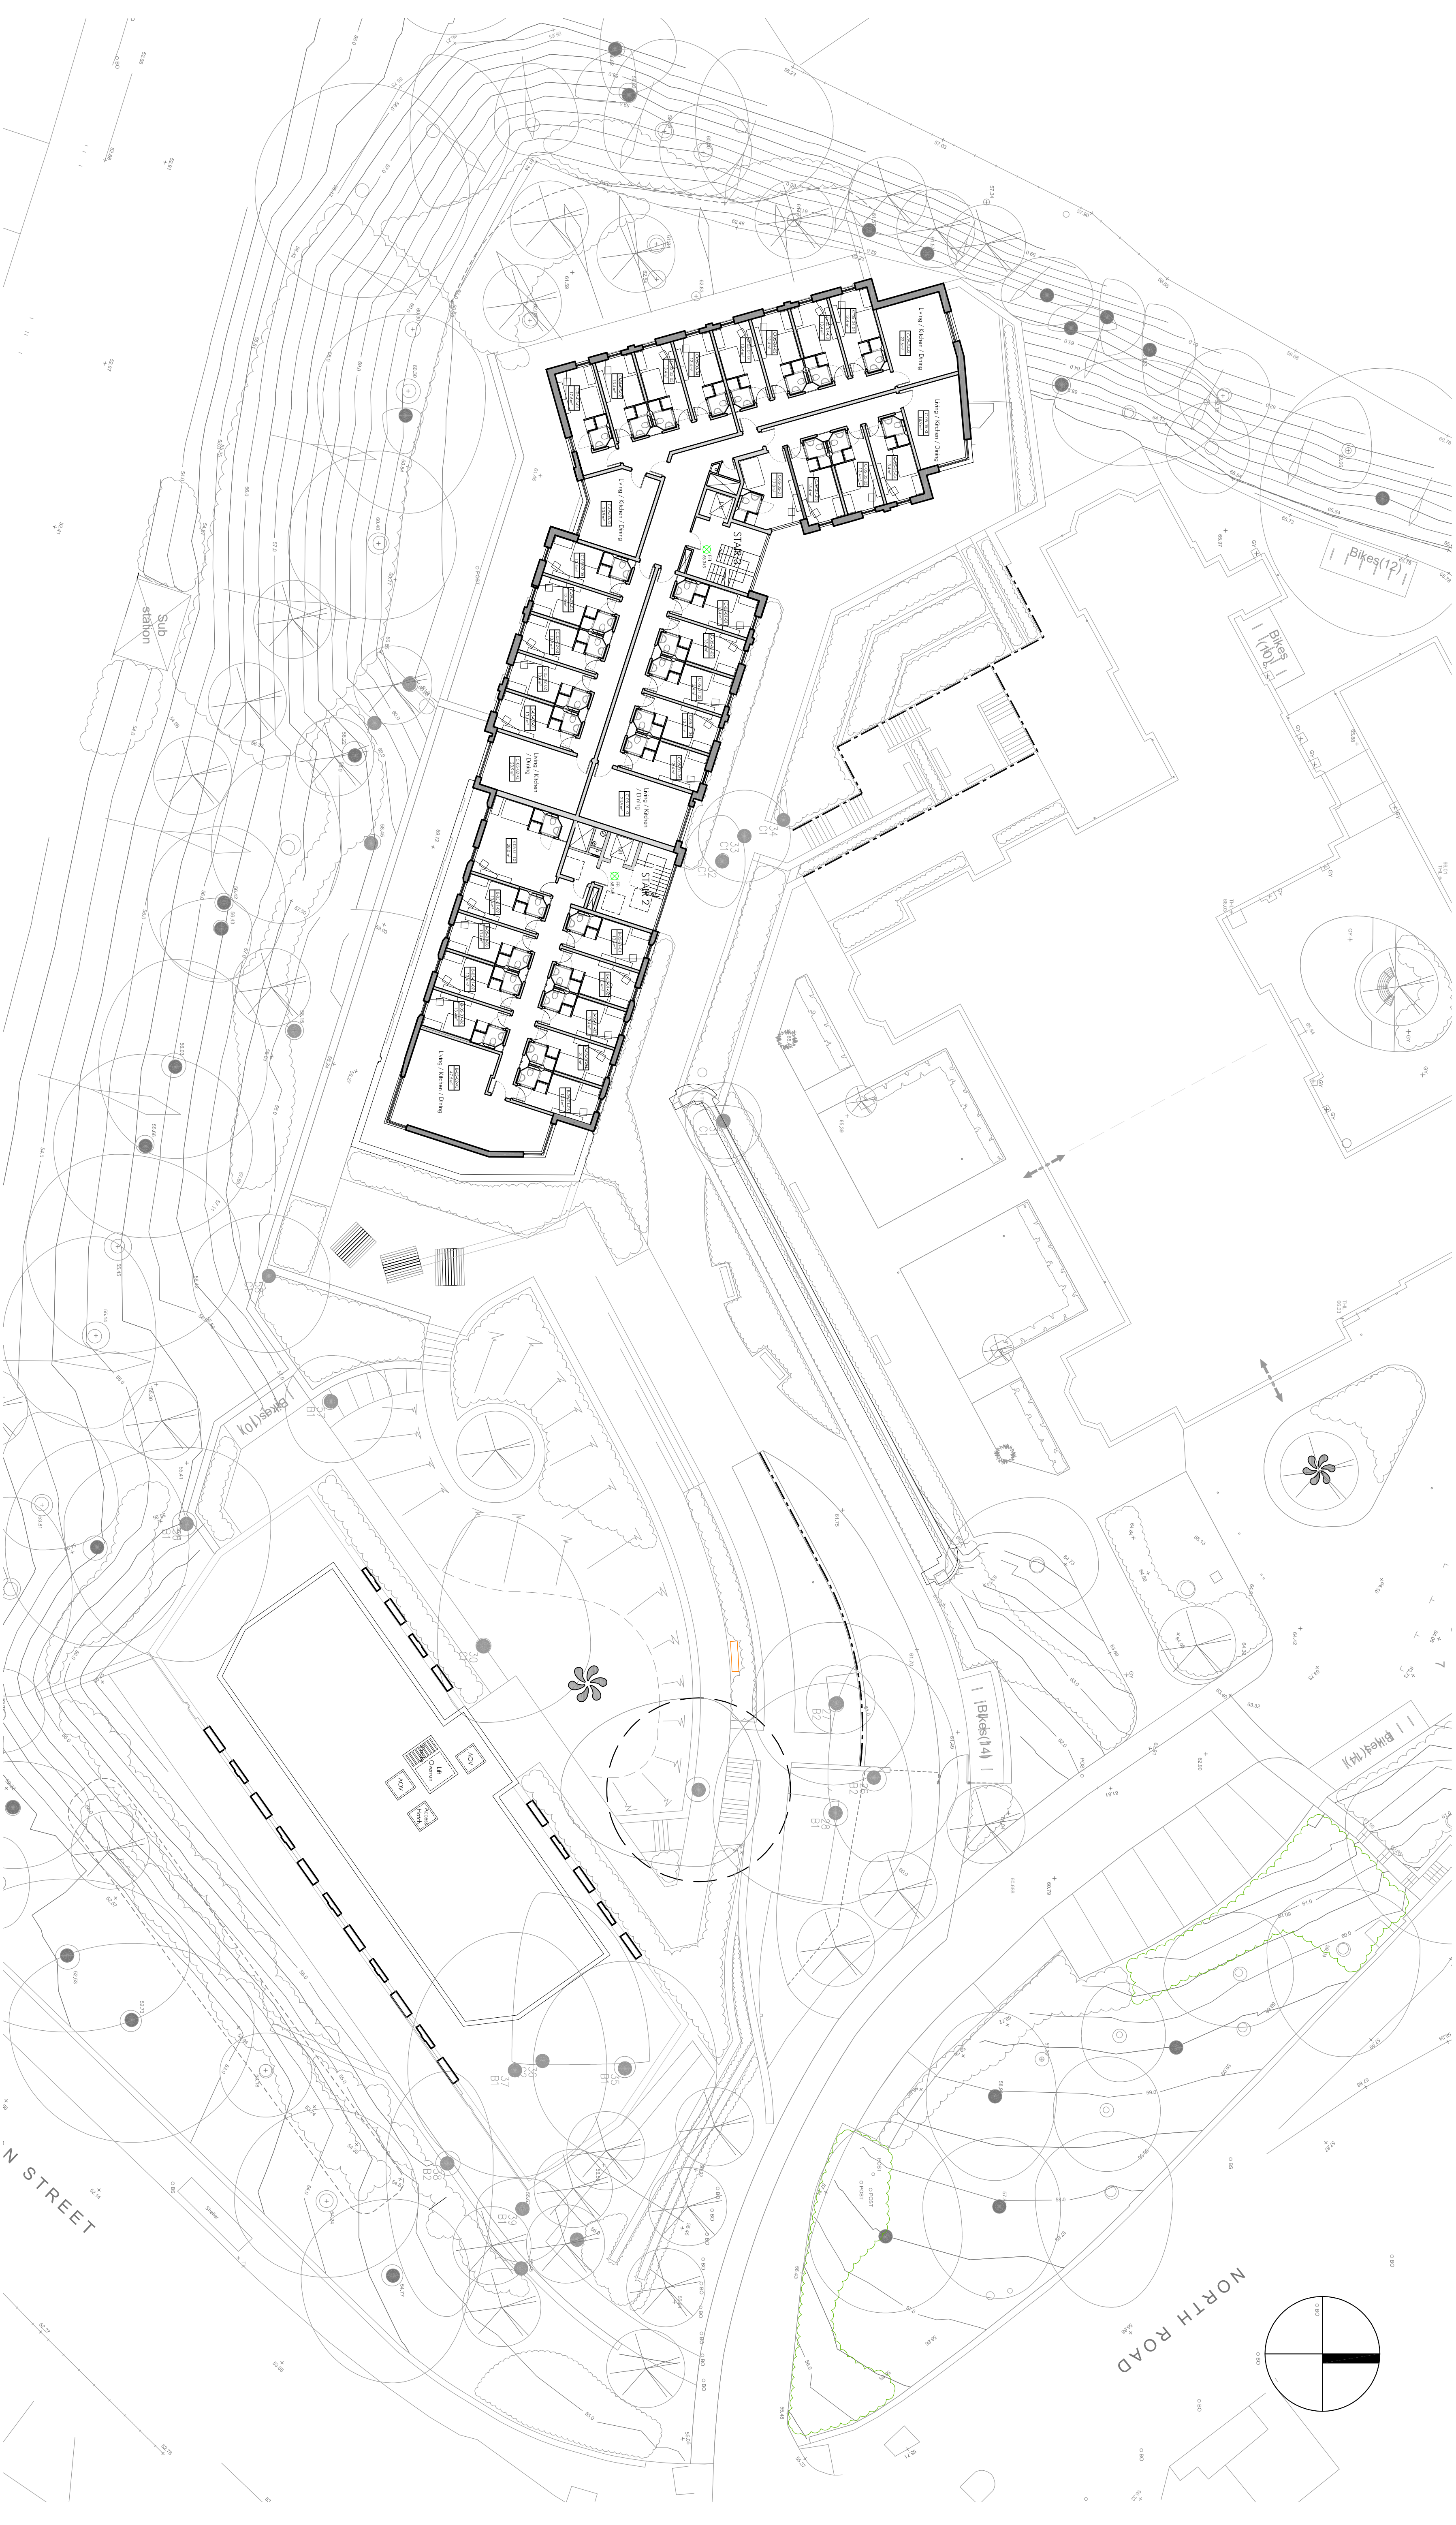

01 Proposed Building - 5th Floor
1:200@A1



Client: All dimensions and setting out to be verified on site. If in doubt, contact the engineer for clarification.

REV	DATE	DESCRIPTION	BY	CHECKED
A	24.04.14	Issued in line with Planning Authority comments.	sg	
B	18.11.14	Revised for Planning Authorisation	rem	

CHURCH LUKAS
20 BEDFORD STREET
BIRMINGHAM B3 3EQ

7.015 941 033
churchlukas.com

Pevel Securities Ltd
0-7

This drawing is the property of CHURCH LUKAS. Copyright is reserved by them and the drawing is issued on the condition that it is not copied, reproduced, referred to or used in any way without the consent in writing of CHURCH LUKAS.

NOTES: Landscape is shown indicative only for illustrative purposes pending receipt of revised landscape drawings from Glen Kemp. Please refer to Glen Kemp landscape drawings for full scheme submission.

PROJECT TITLE: B Proposed Student Accommodation

DRAWING TITLE: Proposed Building - 5th Floor Level

DATE: 18.11.14

PROJECT NO: 13020

DATE NO: (08)115

REVISION: A

For Review

CHURCH LUKAS

PLANNING

PROJECT NO: 13020

DATE NO: (08)115

REVISION: A